

Project Information:

Consultants:

SHOPS ON GOSLING
 RETAIL CENTER
 SHELL BUILDING DEVELOPMENT
 24309 GOSLING ROAD
 SPRING, TEXAS 77389

Sheet Title:

SITE PLAN

Issue:

REVIEW/PRICING-SCHEMATIC DESIGN


Issue Date:

10 DECEMBER 2018

Revision Date:

Sheet:

A1.0

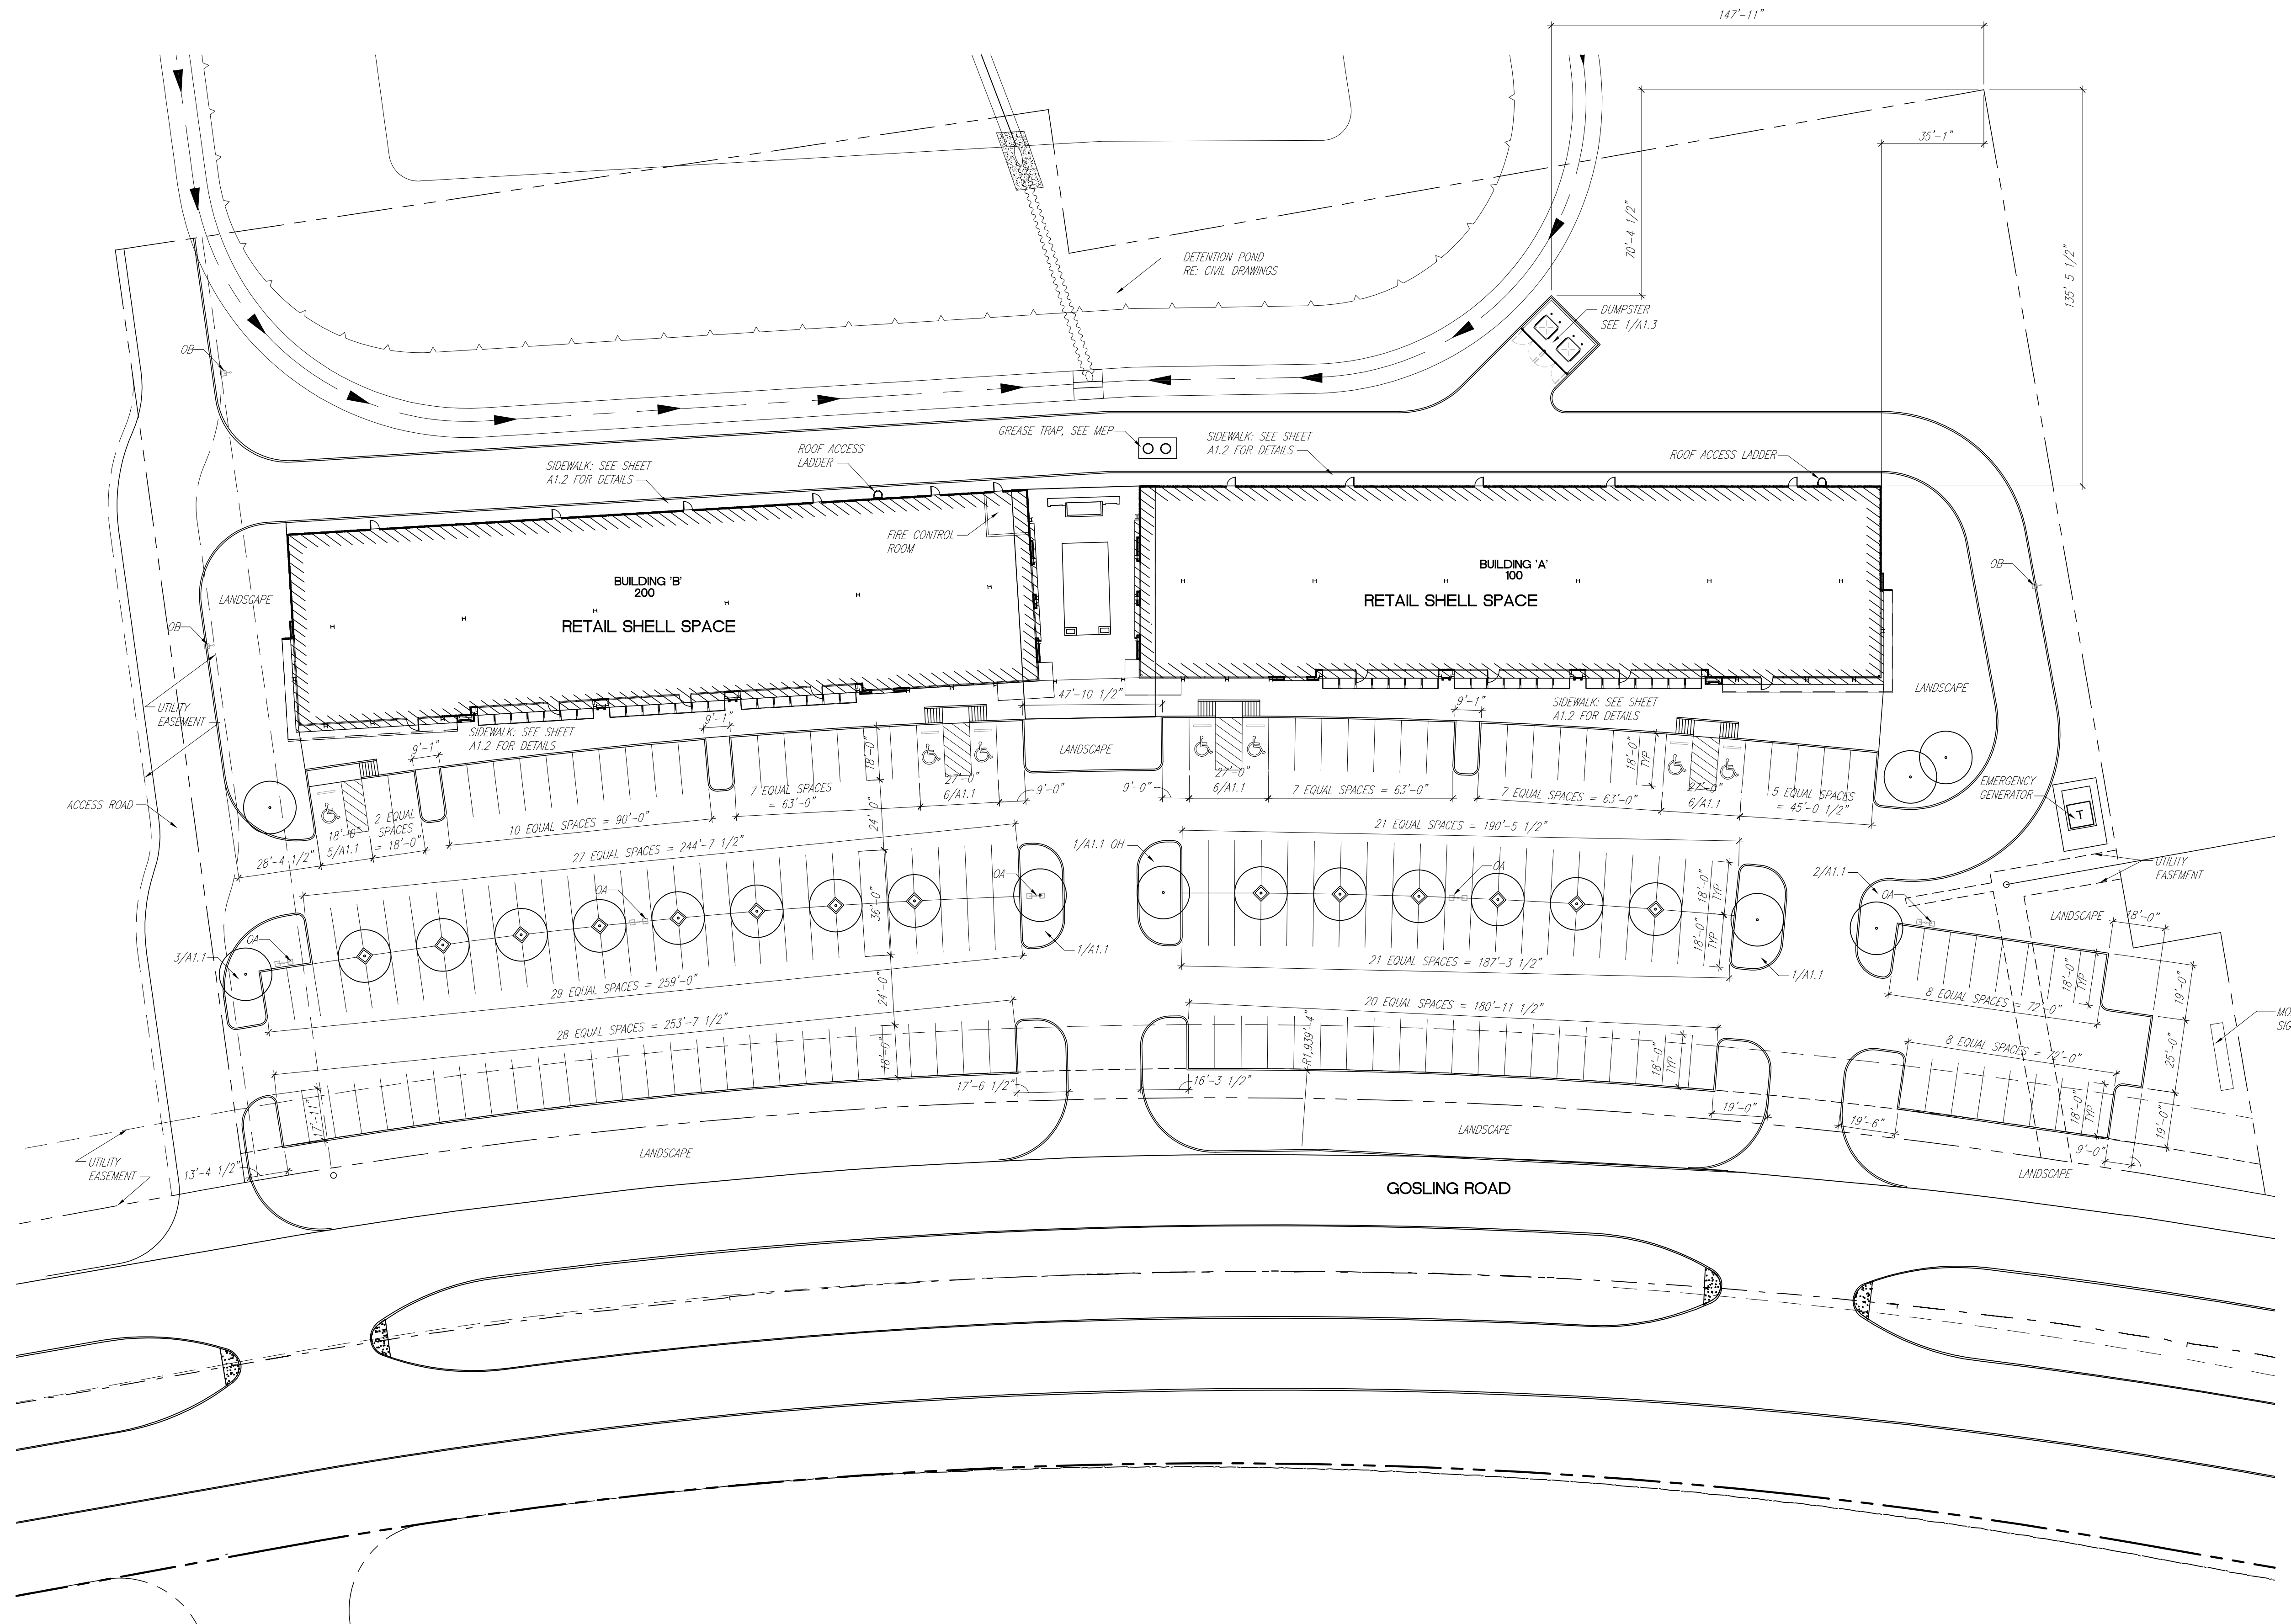

COPYRIGHT © GOULAS + ASSOCIATES, INC. ALL DRAWINGS, SPECIFICATIONS AND DESIGNS APPEARING HEREIN CONSTITUTE THE ORIGINAL AND UNPUBLISHED WORK OF THE ARCHITECT, DESIGNER AND HIS/HER ASSOCIATES, AND THE SAME MAY NOT BE DUPLICATED, USED OR DISCLOSED WITHOUT THE EXPRESS WRITTEN CONSENT OF THE ARCHITECT/DESIGNER.