

Project Information:

Consultants:

SHOPS ON GOSLING  
 RETAIL CENTER  
 SHELL BUILDING DEVELOPMENT  
 24309 GOSLING ROAD  
 SPRING, TEXAS 77389

Sheet Title:

FLOOR PLAN  
 REFLECTED CEILING  
 PLAN, ROOF PLAN  
 PLAZA

Issue:

REVIEW/PRICING - SCHEMATIC DESIGN





Issue Date:


10 DECEMBER 2018

Revision Date:


Sheet:

  **A2.3**


-  WALL PACK
-  LEASING LIGHT
-  SURFACE MOUNTED CANOPY LIGHT
-  RECESSED CANOPY LIGHT
-  LIGHT ABOVE EXIT DOOR

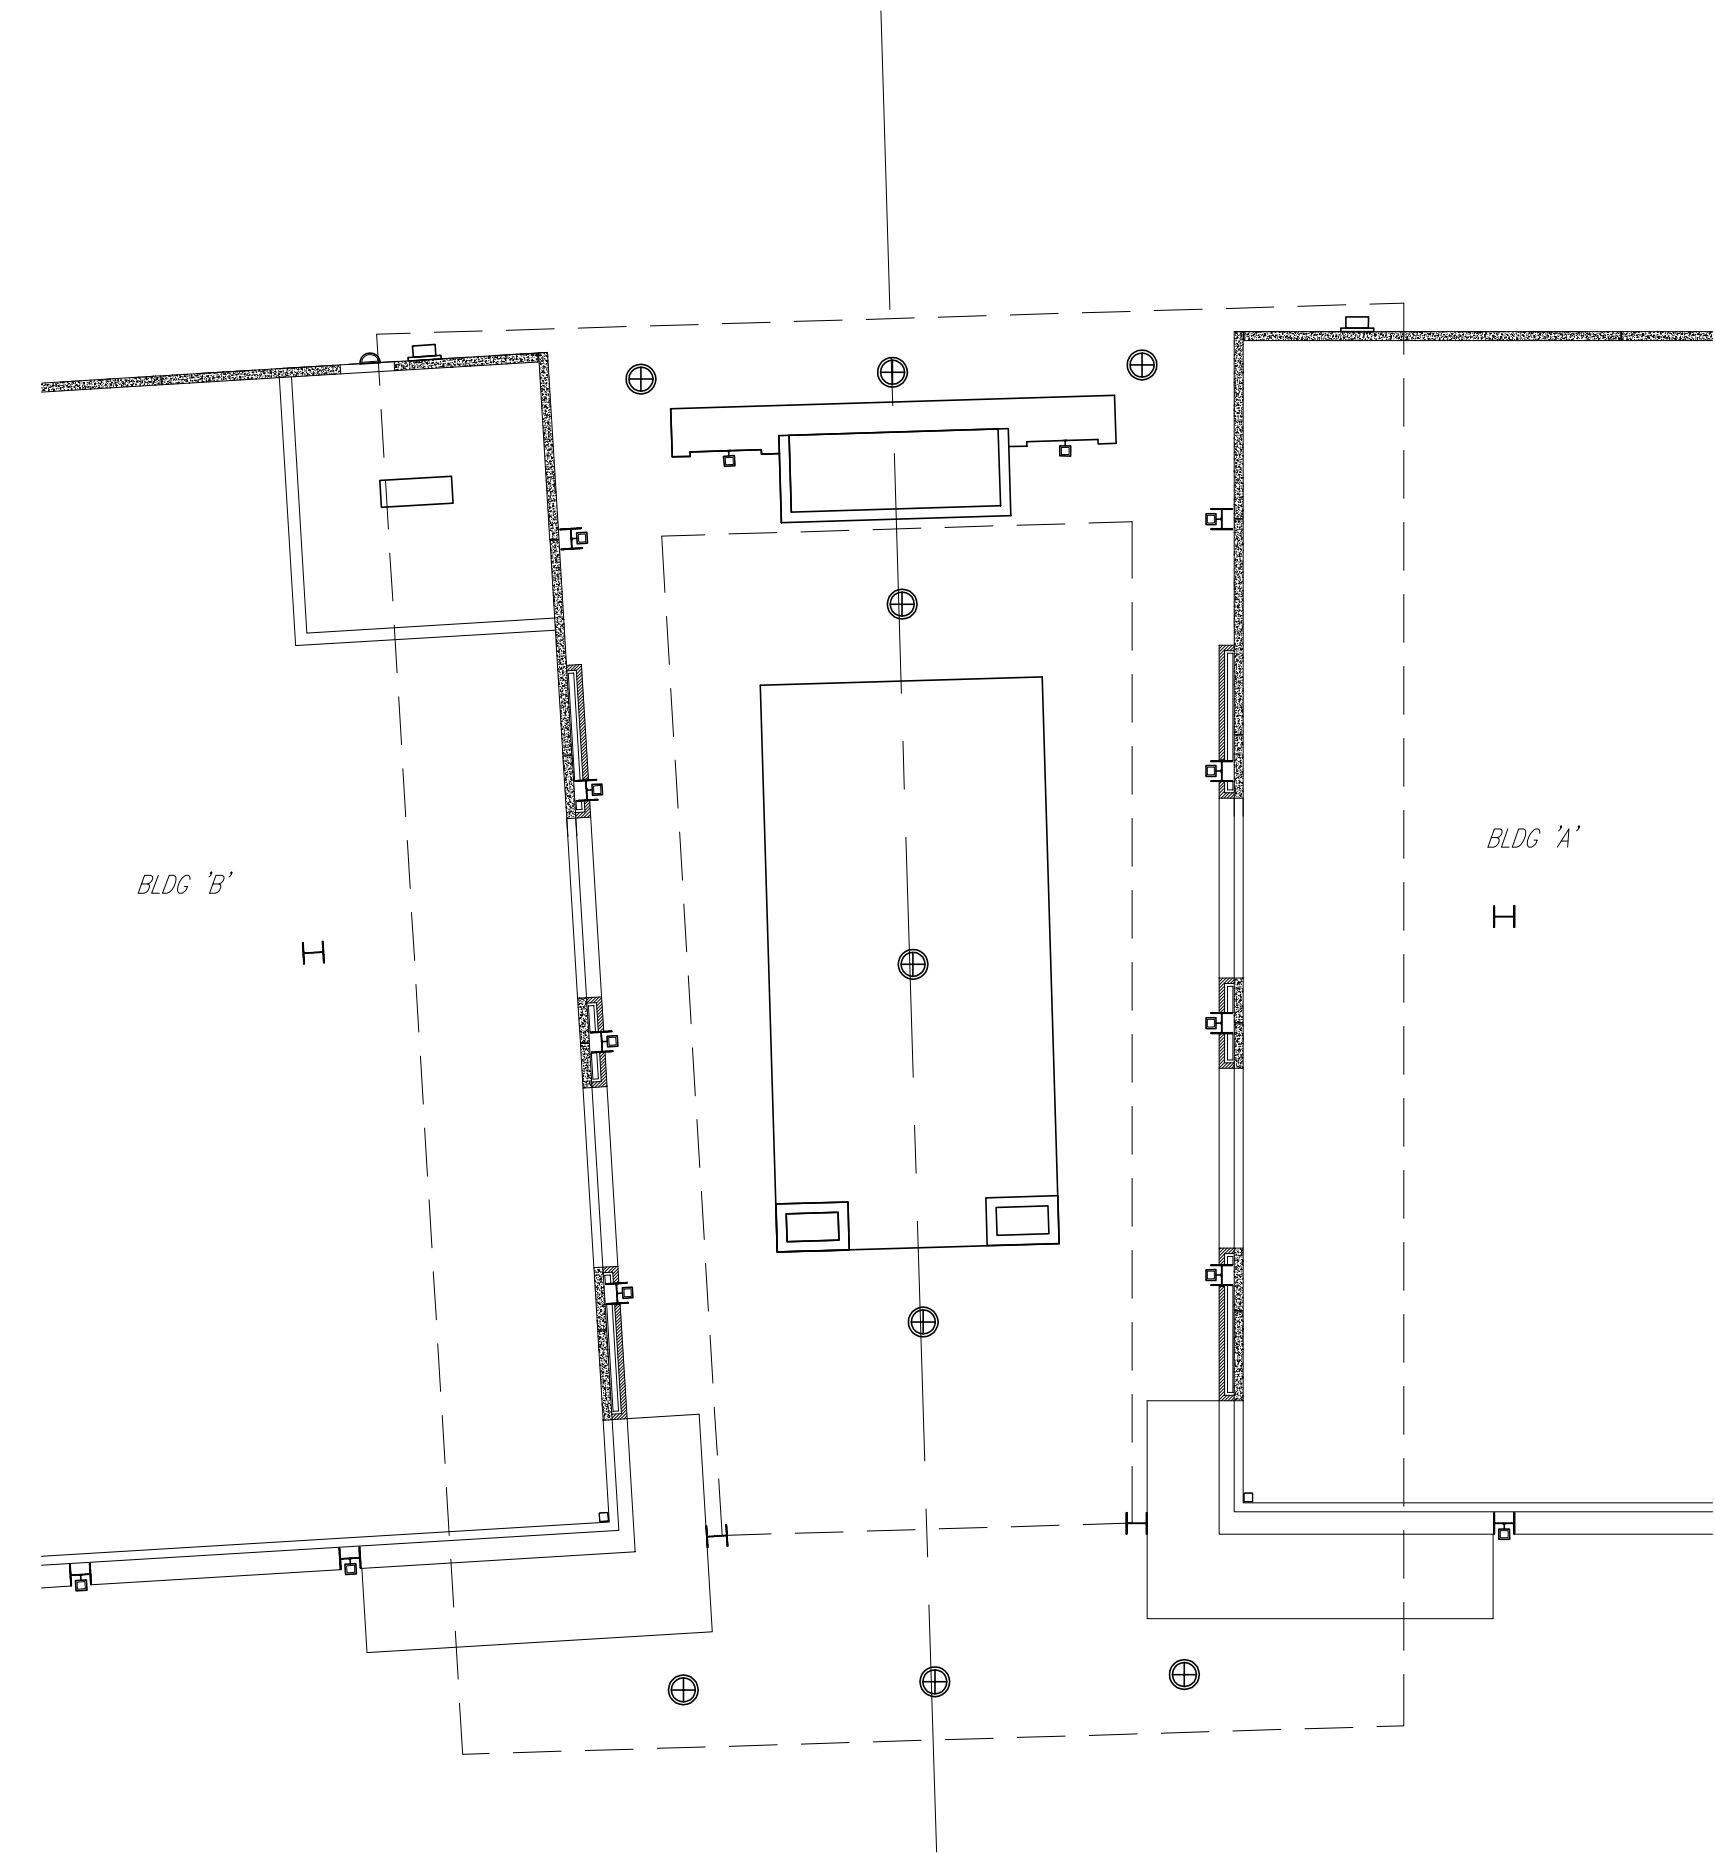

**2 REFLECTED CEILING PLAN - PLAZA**  
 SCALE: 3/32" = 1'-0"

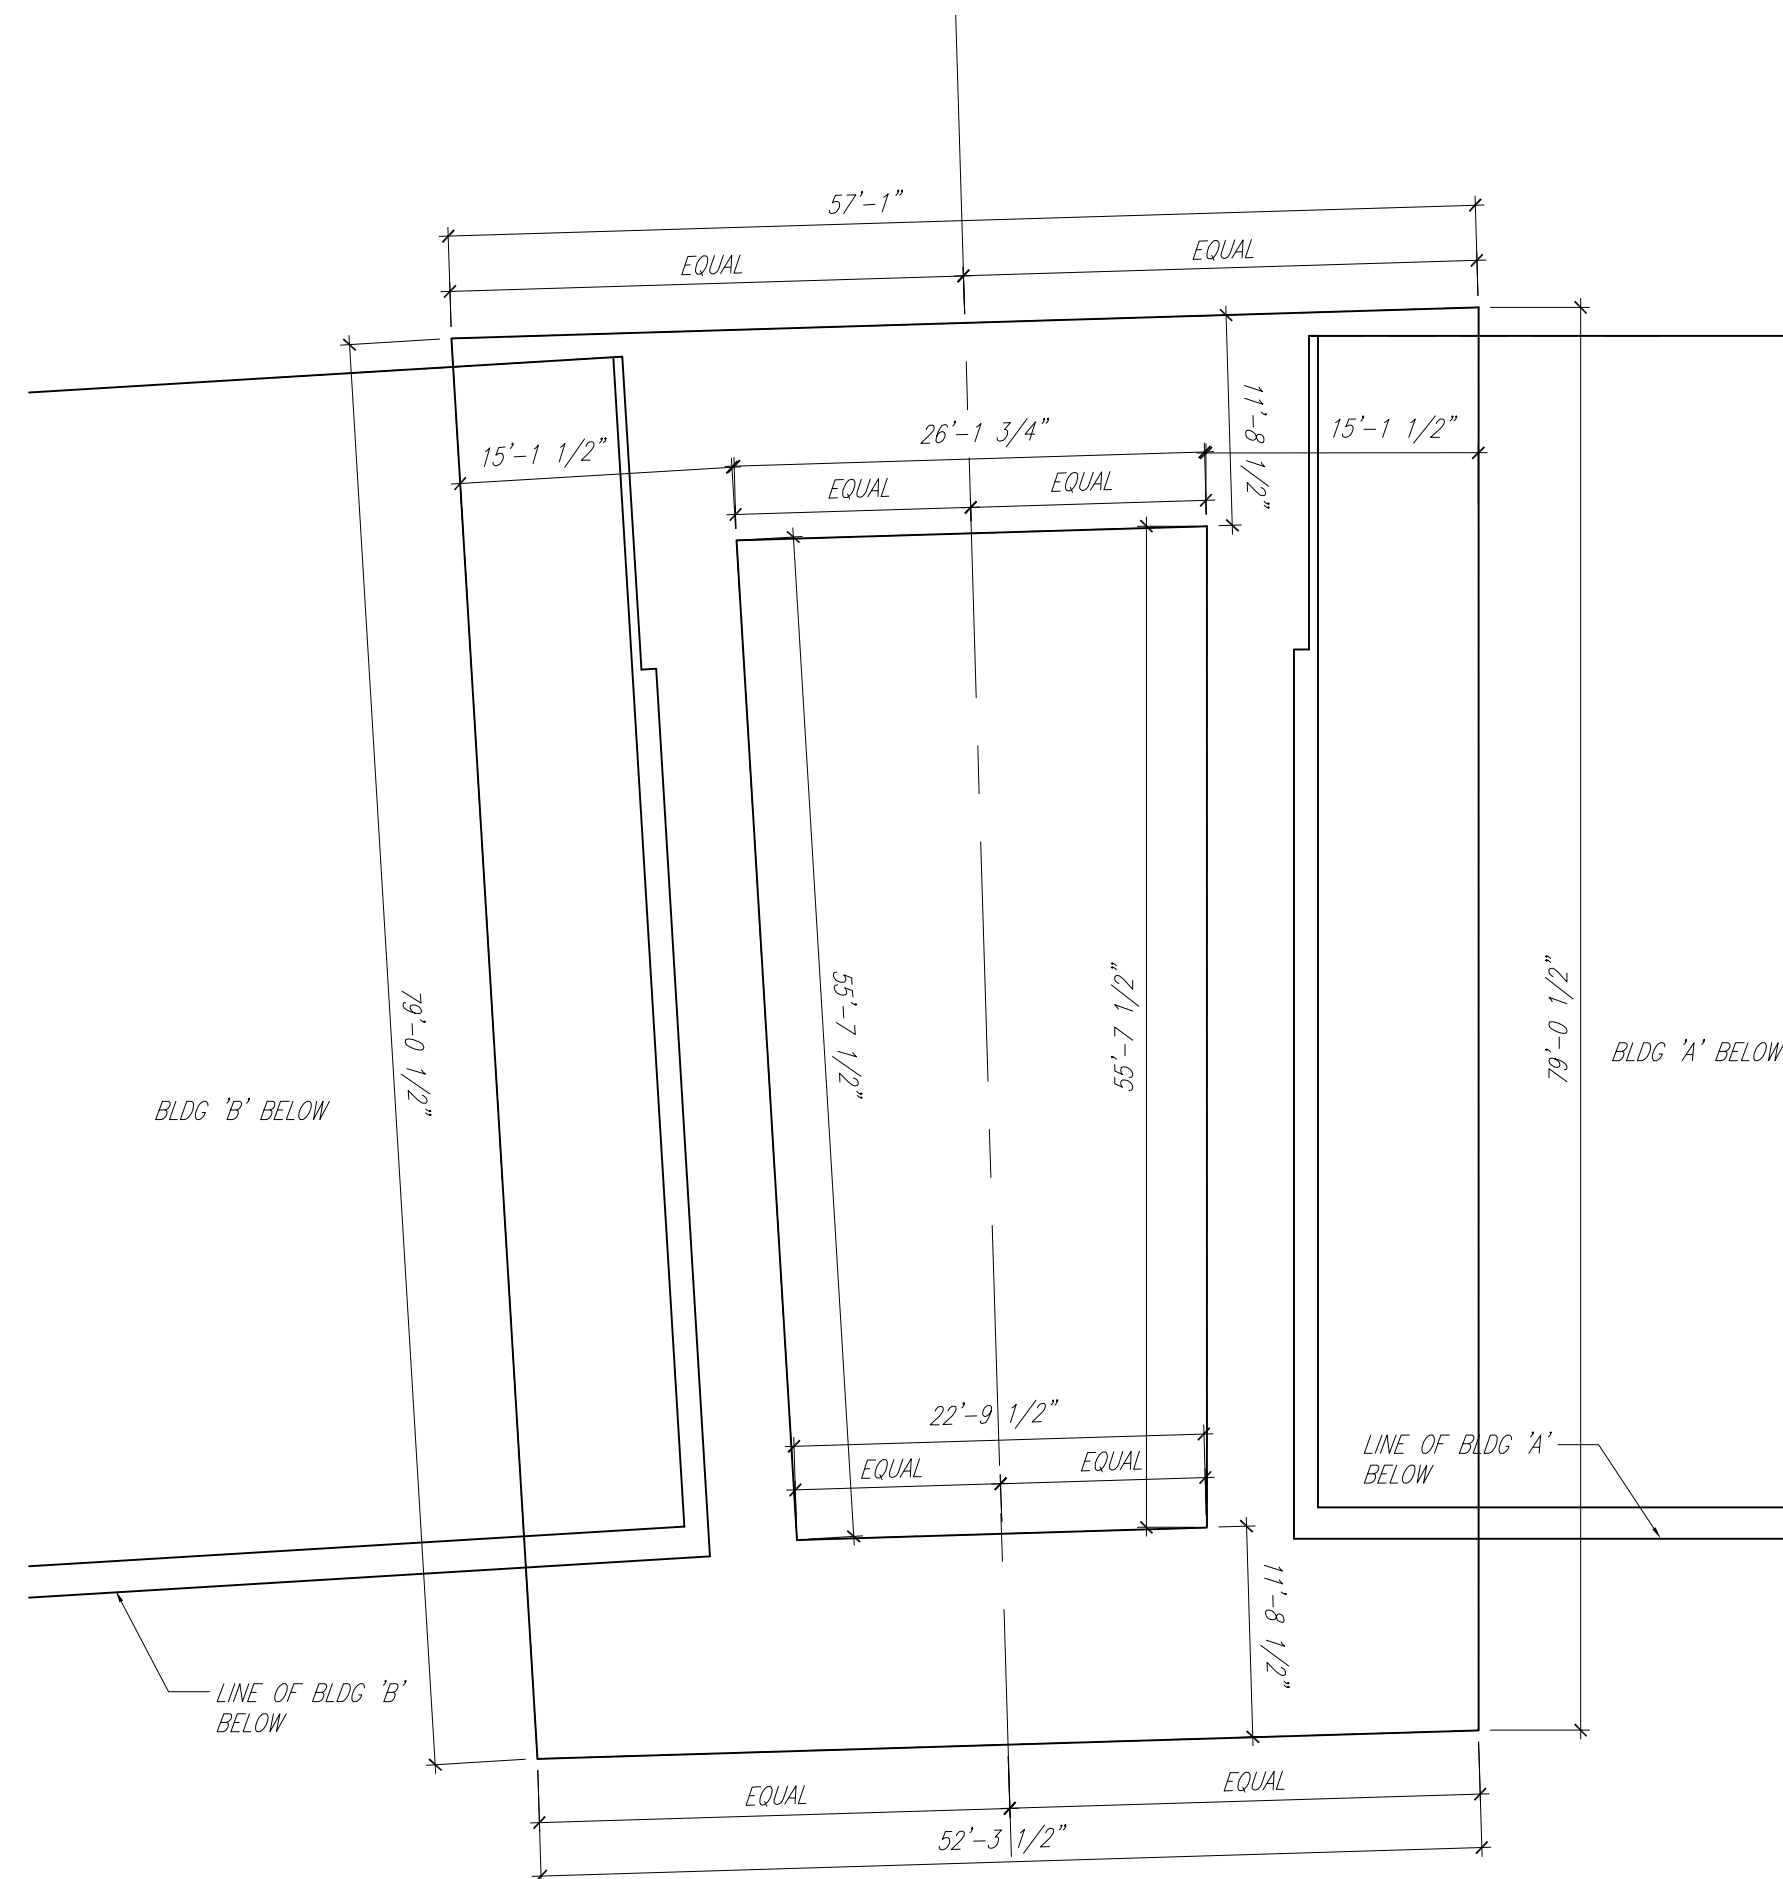

**3 ROOF PLAN - PLAZA**  
 SCALE: 3/32" = 1'-0"

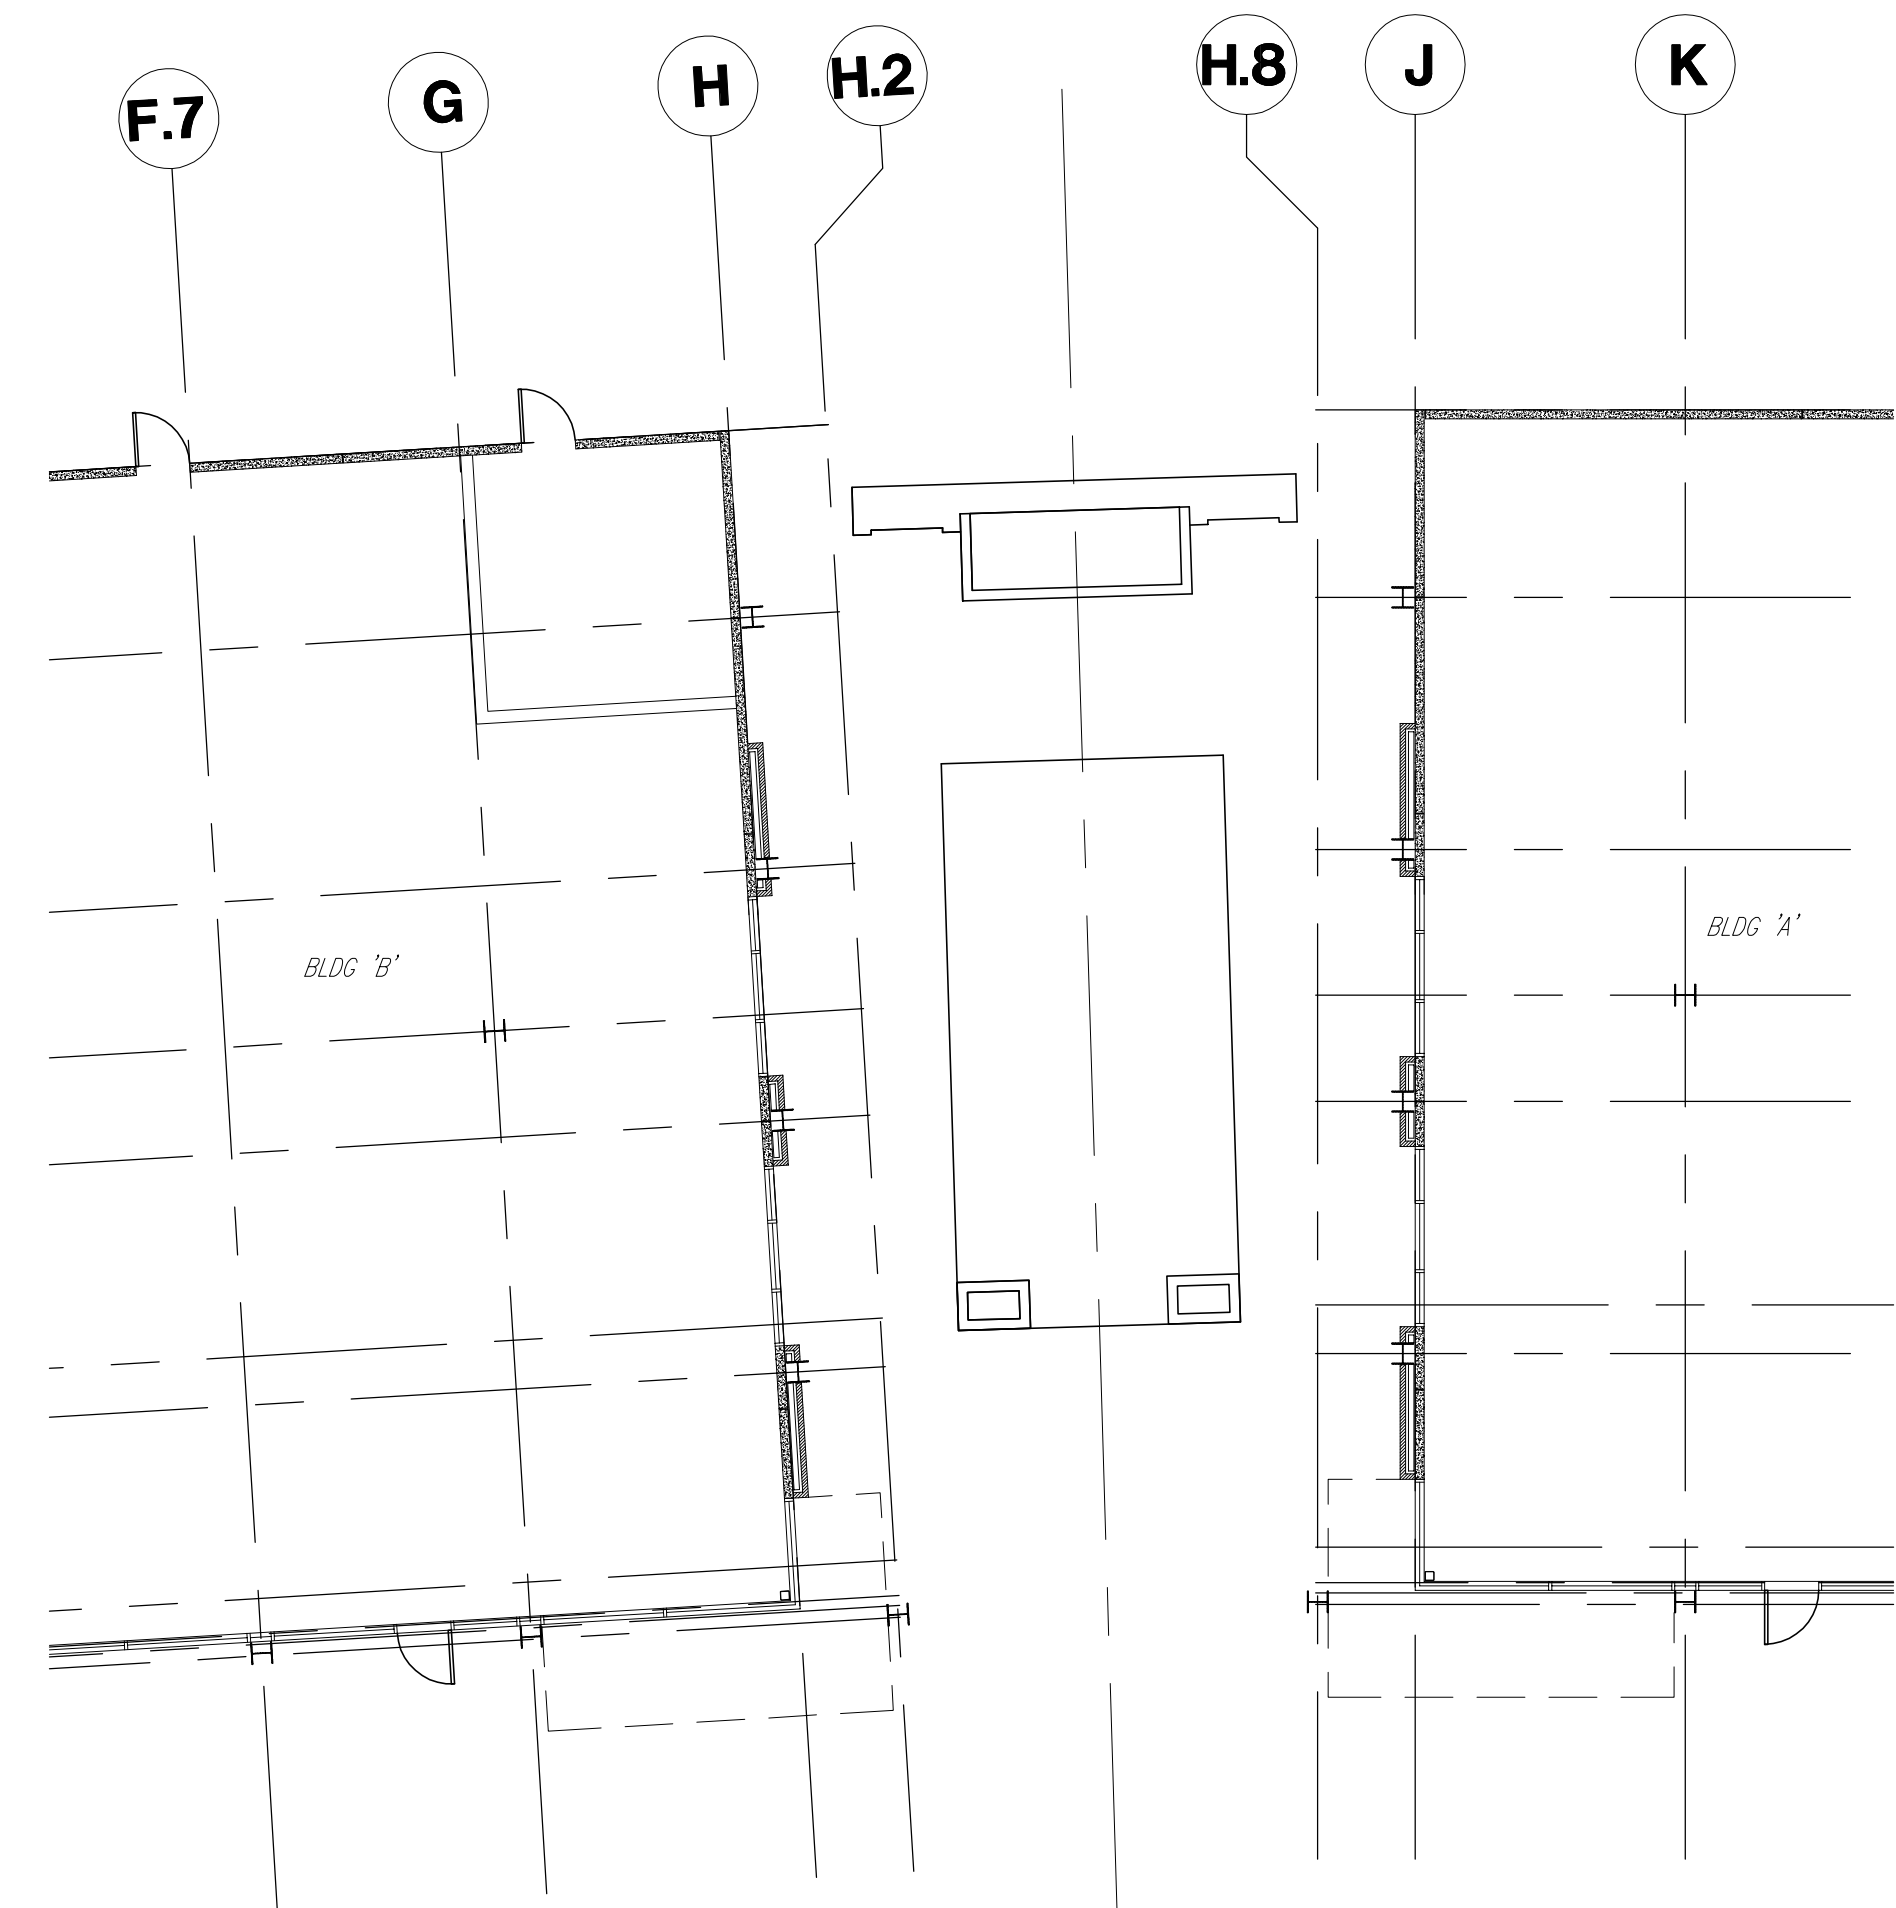

**1 FLOOR PLAN - PLAZA**  
 SCALE: 3/32" = 1'-0"