



COPYRIGHT © GOULAS + ASSOCIATES, INC. ALL DRAWINGS, SPECIFICATIONS AND DESIGNS APPEARING HEREIN CONSTITUTE THE ORIGINAL AND UNPUBLISHED WORK OF THE ARCHITECT, DESIGNER AND HIS/HER ASSOCIATES, AND THE SAME MAY NOT BE DUPLICATED, USED OR DISCLOSED WITHOUT THE EXPRESS WRITTEN CONSENT OF THE ARCHITECT/DESIGNER.

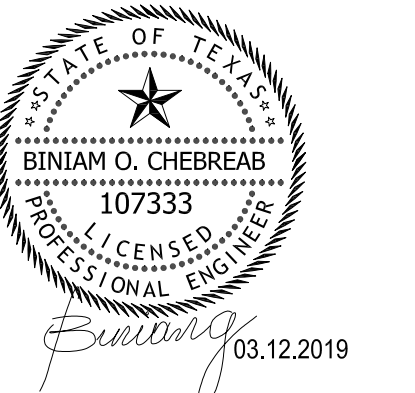

Project Information:

Consultants:

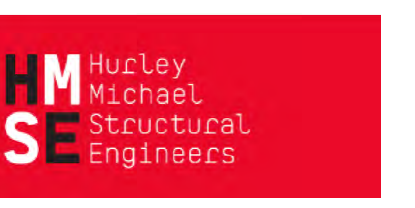


SHOPS ON GOSLING
 SHELL RETAIL CENTER
 SHELL BUILDING DEVELOPMENT
 24909 GOSLING ROAD
 SPRING, TEXAS 77389

Sheet Title:
 FOUNDATION
 COMPOSITE PLAN

Issue:
 CD/PERMIT
Issue Date:
 12 MARCH 2019

Revision Date:

Sheet:
S1.0

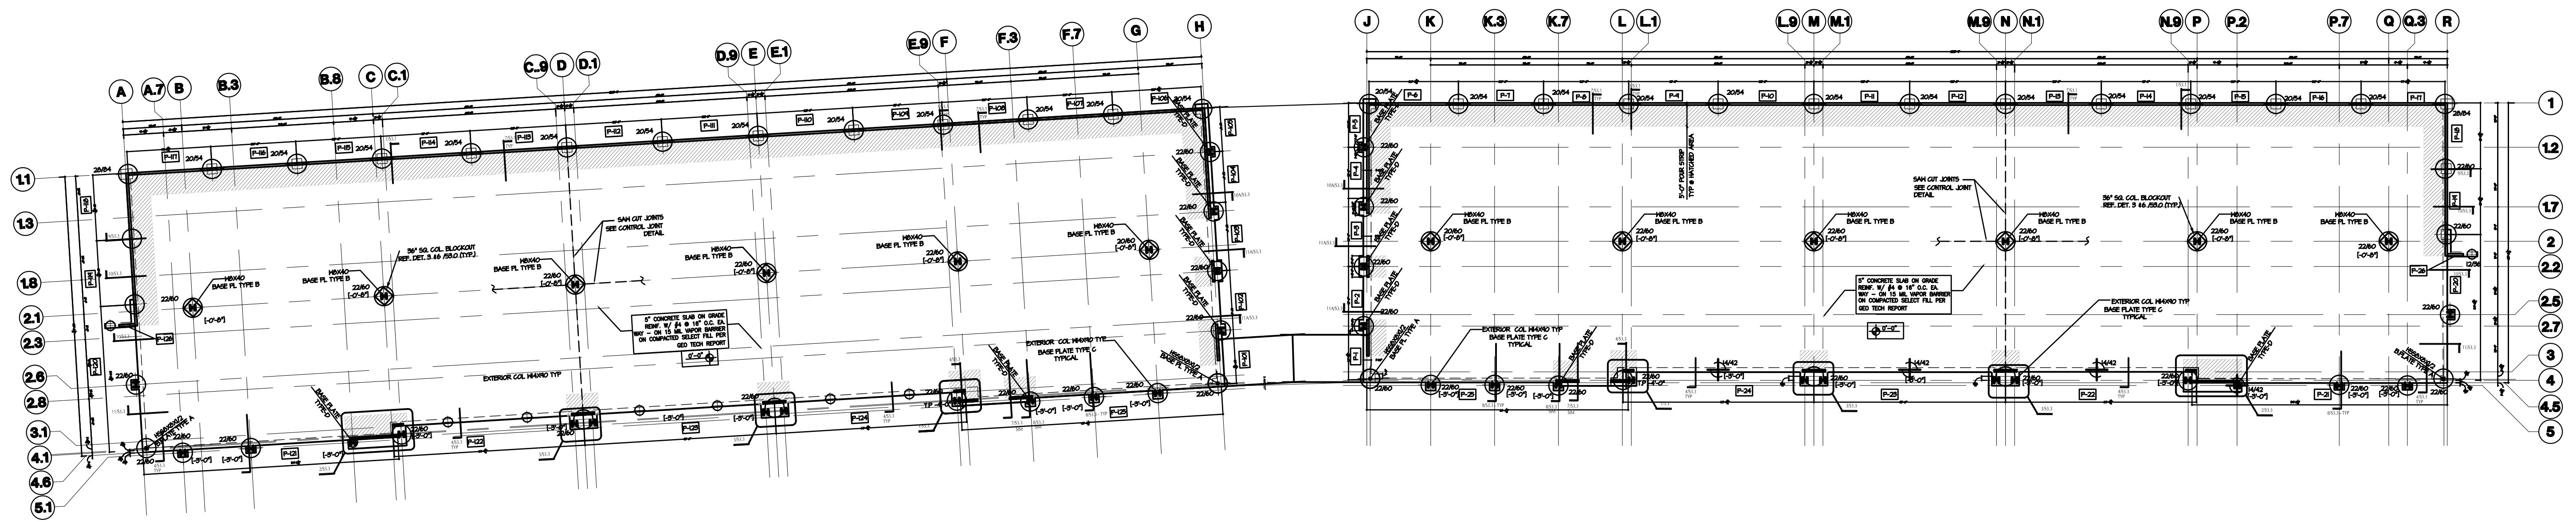

1 FOUNDATION COMPOSITE PLAN
 SCALE: 1/24" = 1'-0"

