




COPYRIGHT © GOULAS + ASSOCIATES, INC. ALL DRAWINGS, SPECIFICATIONS AND DESIGNS APPEARING HEREIN CONSTITUTE THE ORIGINAL AND UNPUBLISHED WORK OF THE ARCHITECT, DESIGNER AND HIS/HER ASSOCIATES, AND THE SAME MAY NOT BE DUPLICATED, USED OR DISCLOSED WITHOUT THE EXPRESS WRITTEN CONSENT OF THE ARCHITECT/DESIGNER.

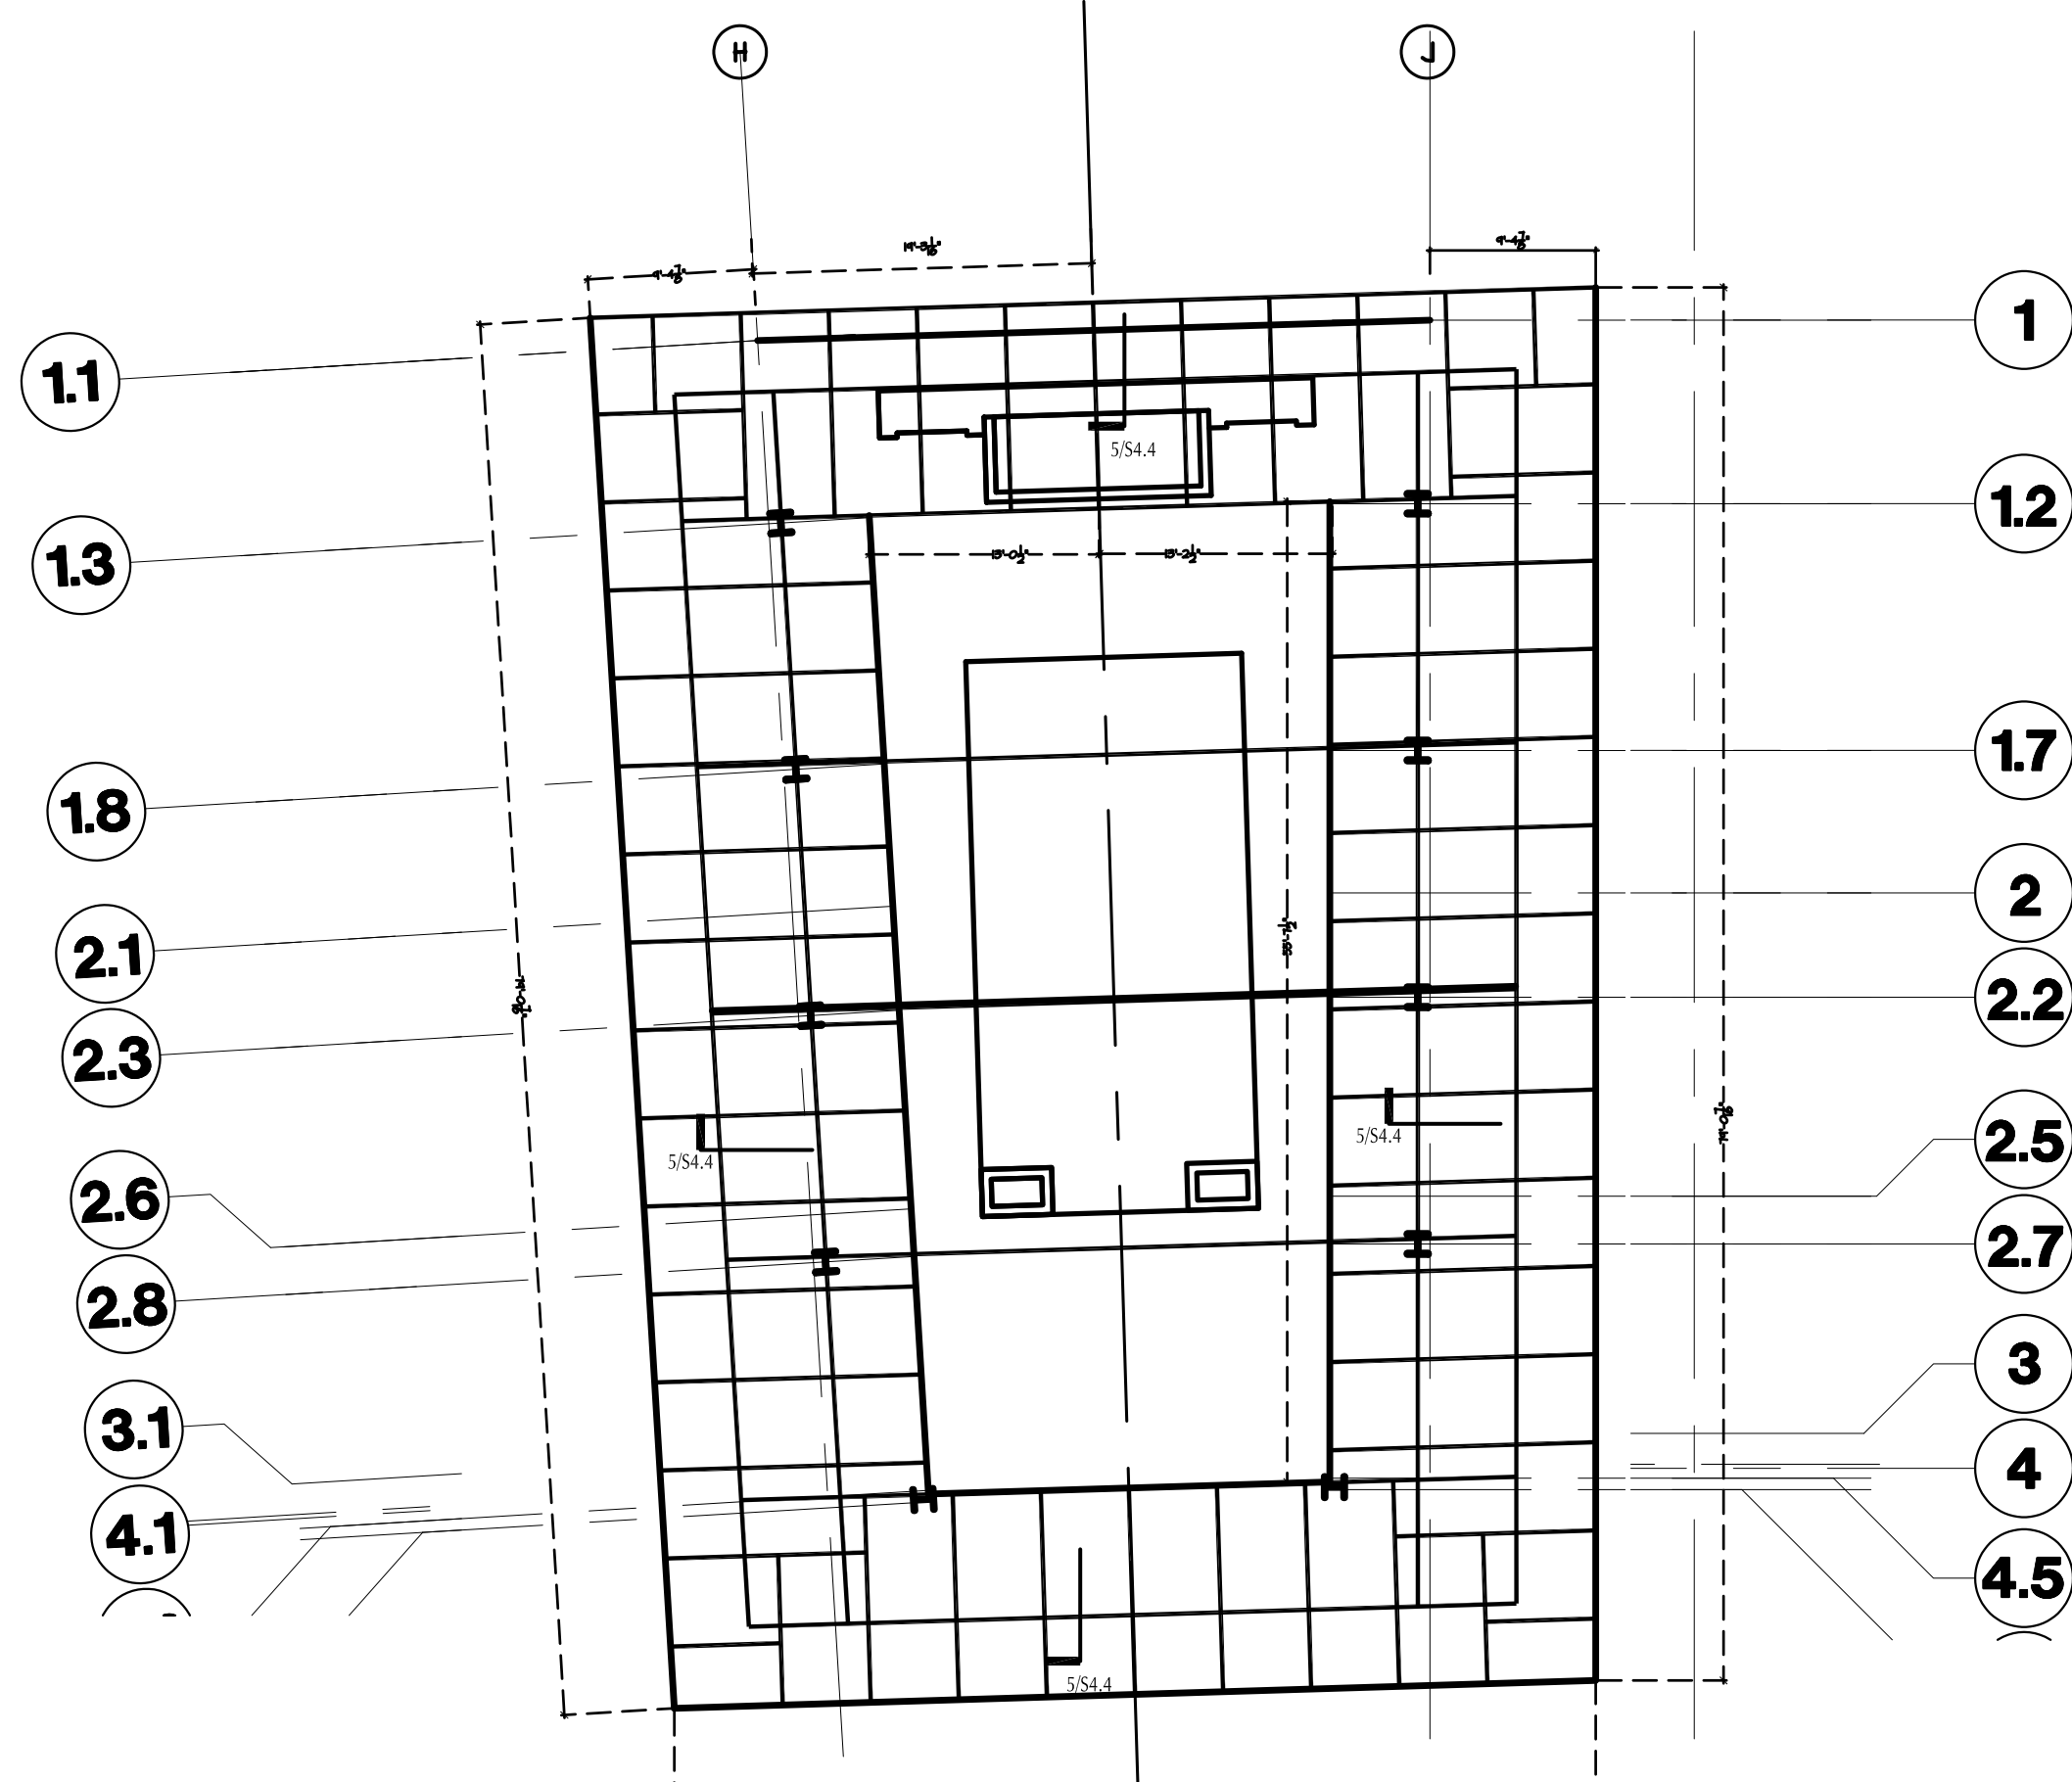

2 CANOPY FRAMING COMPOSITE PLAN
SCALE: 1/16" = 1'-0"

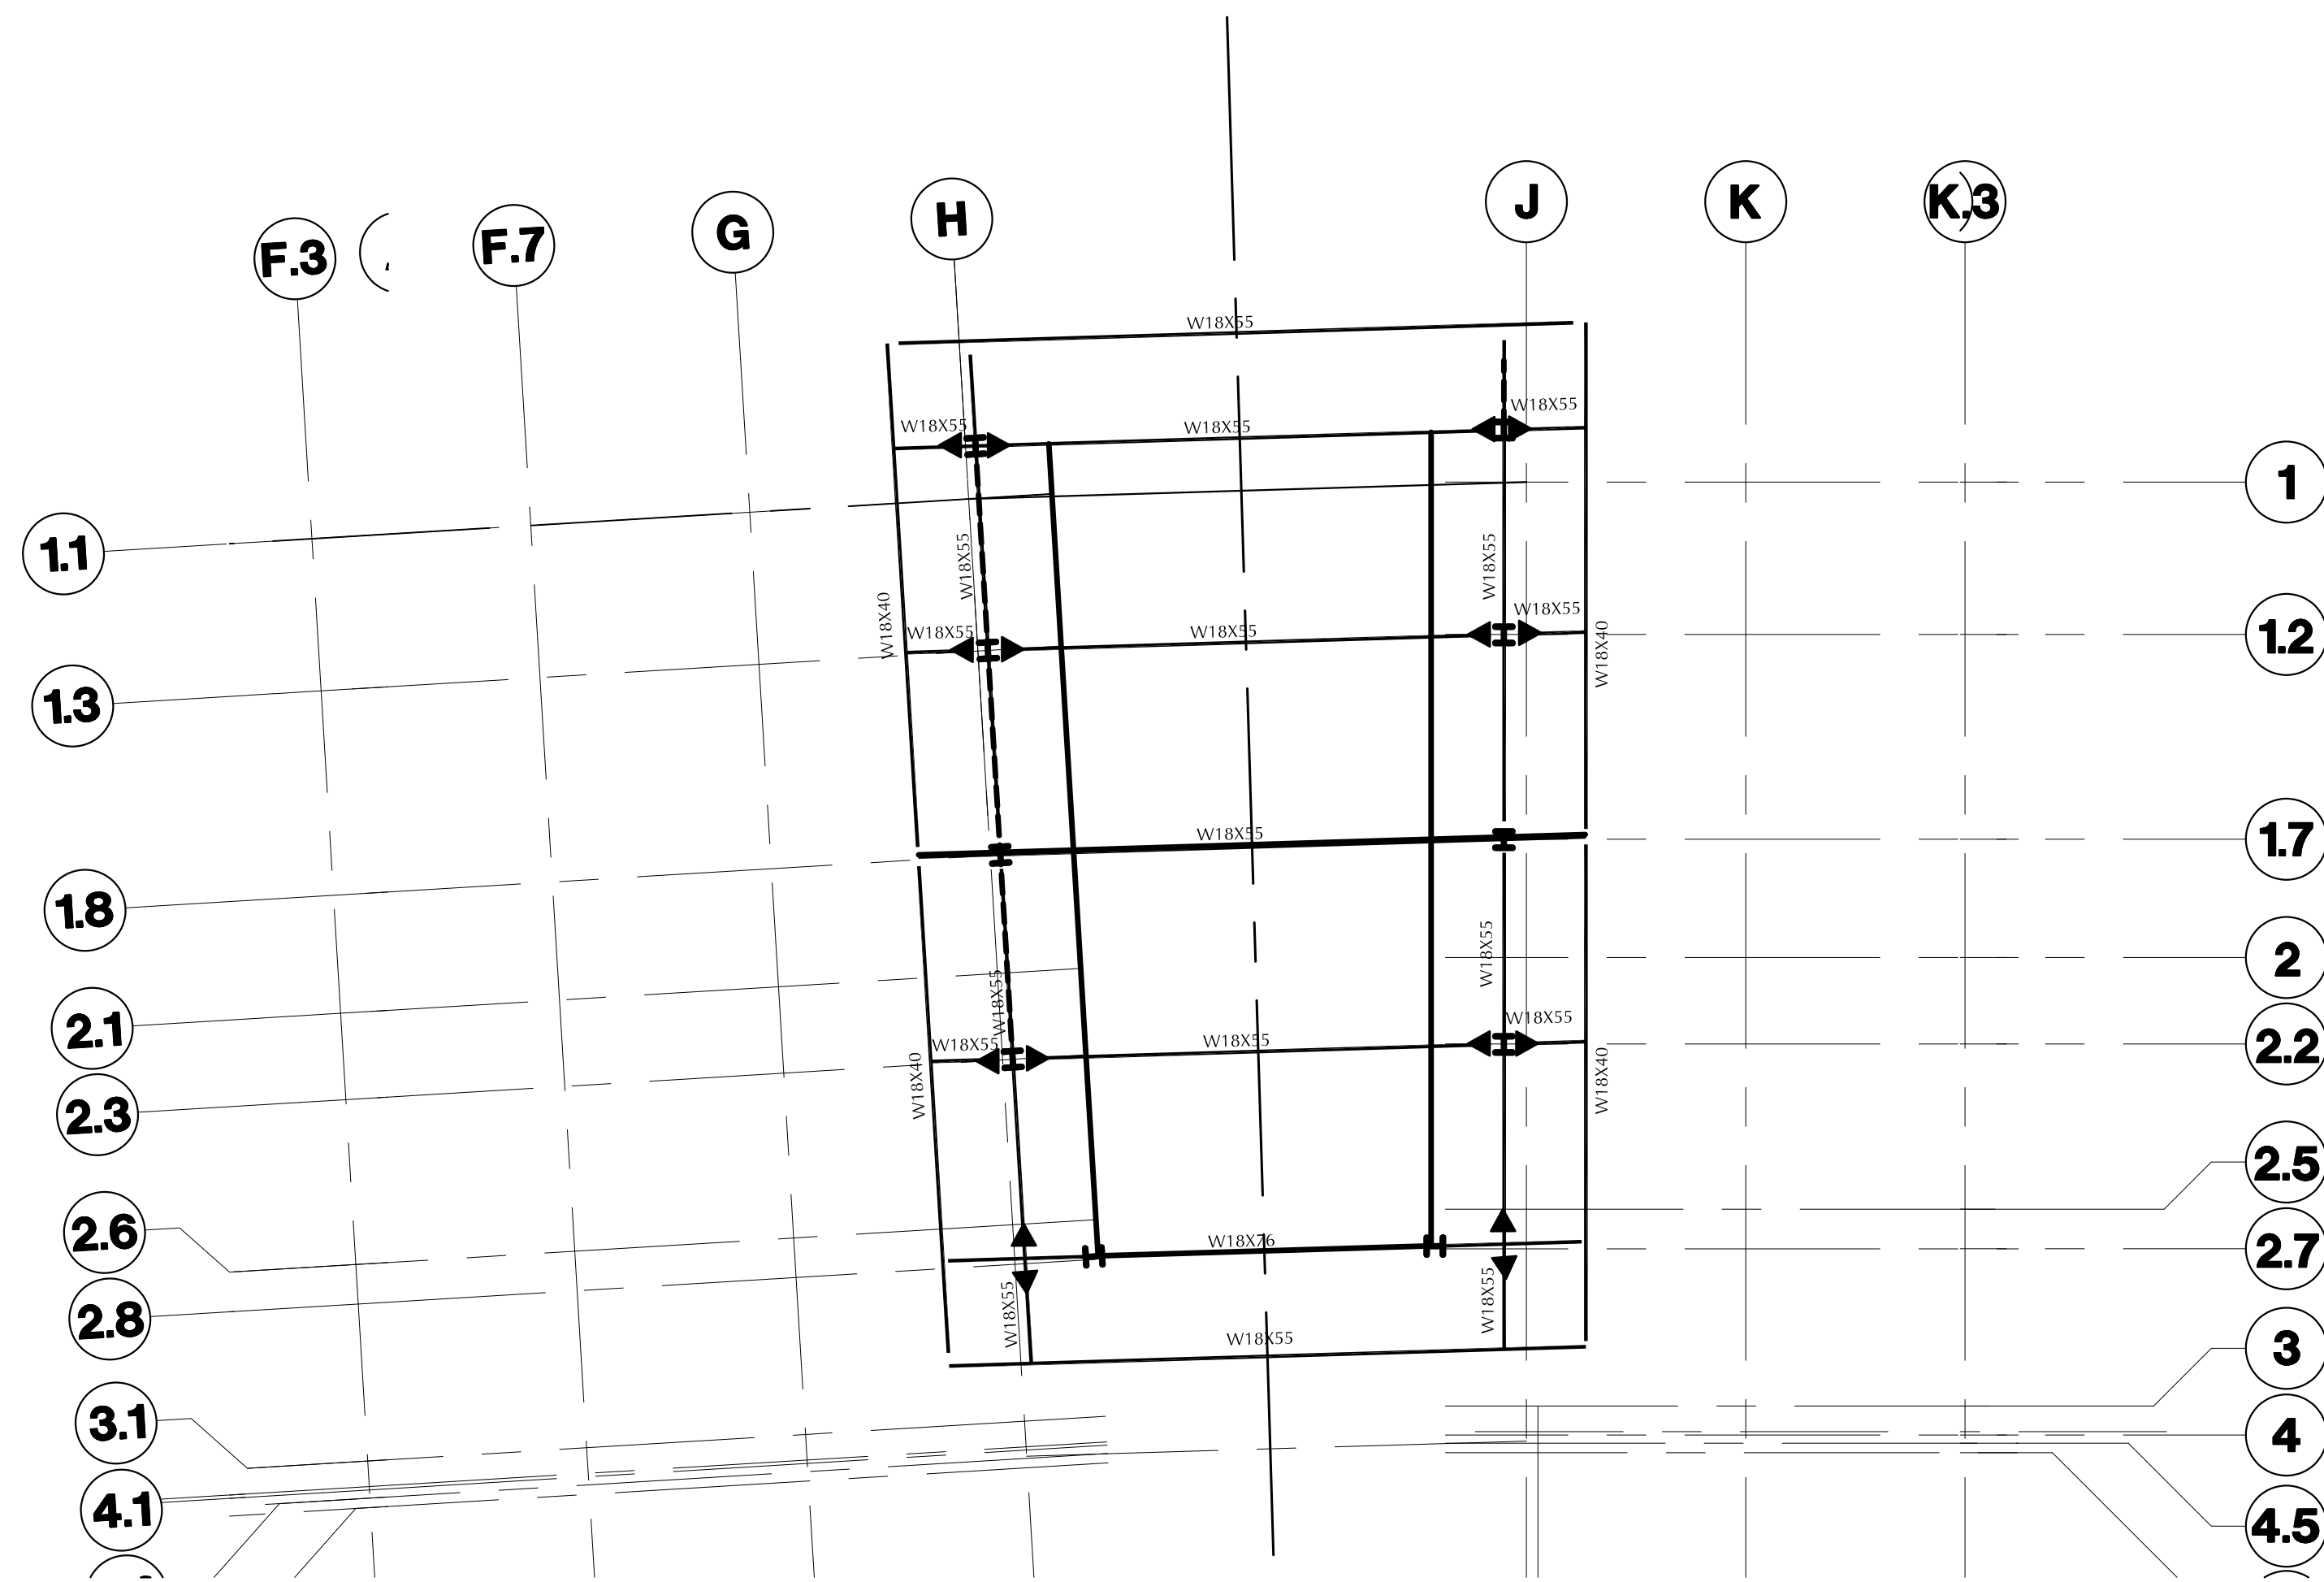


2 CANOPY MAIN ROOF FRAMING PLAN
SCALE: 1/16" = 1'-0"

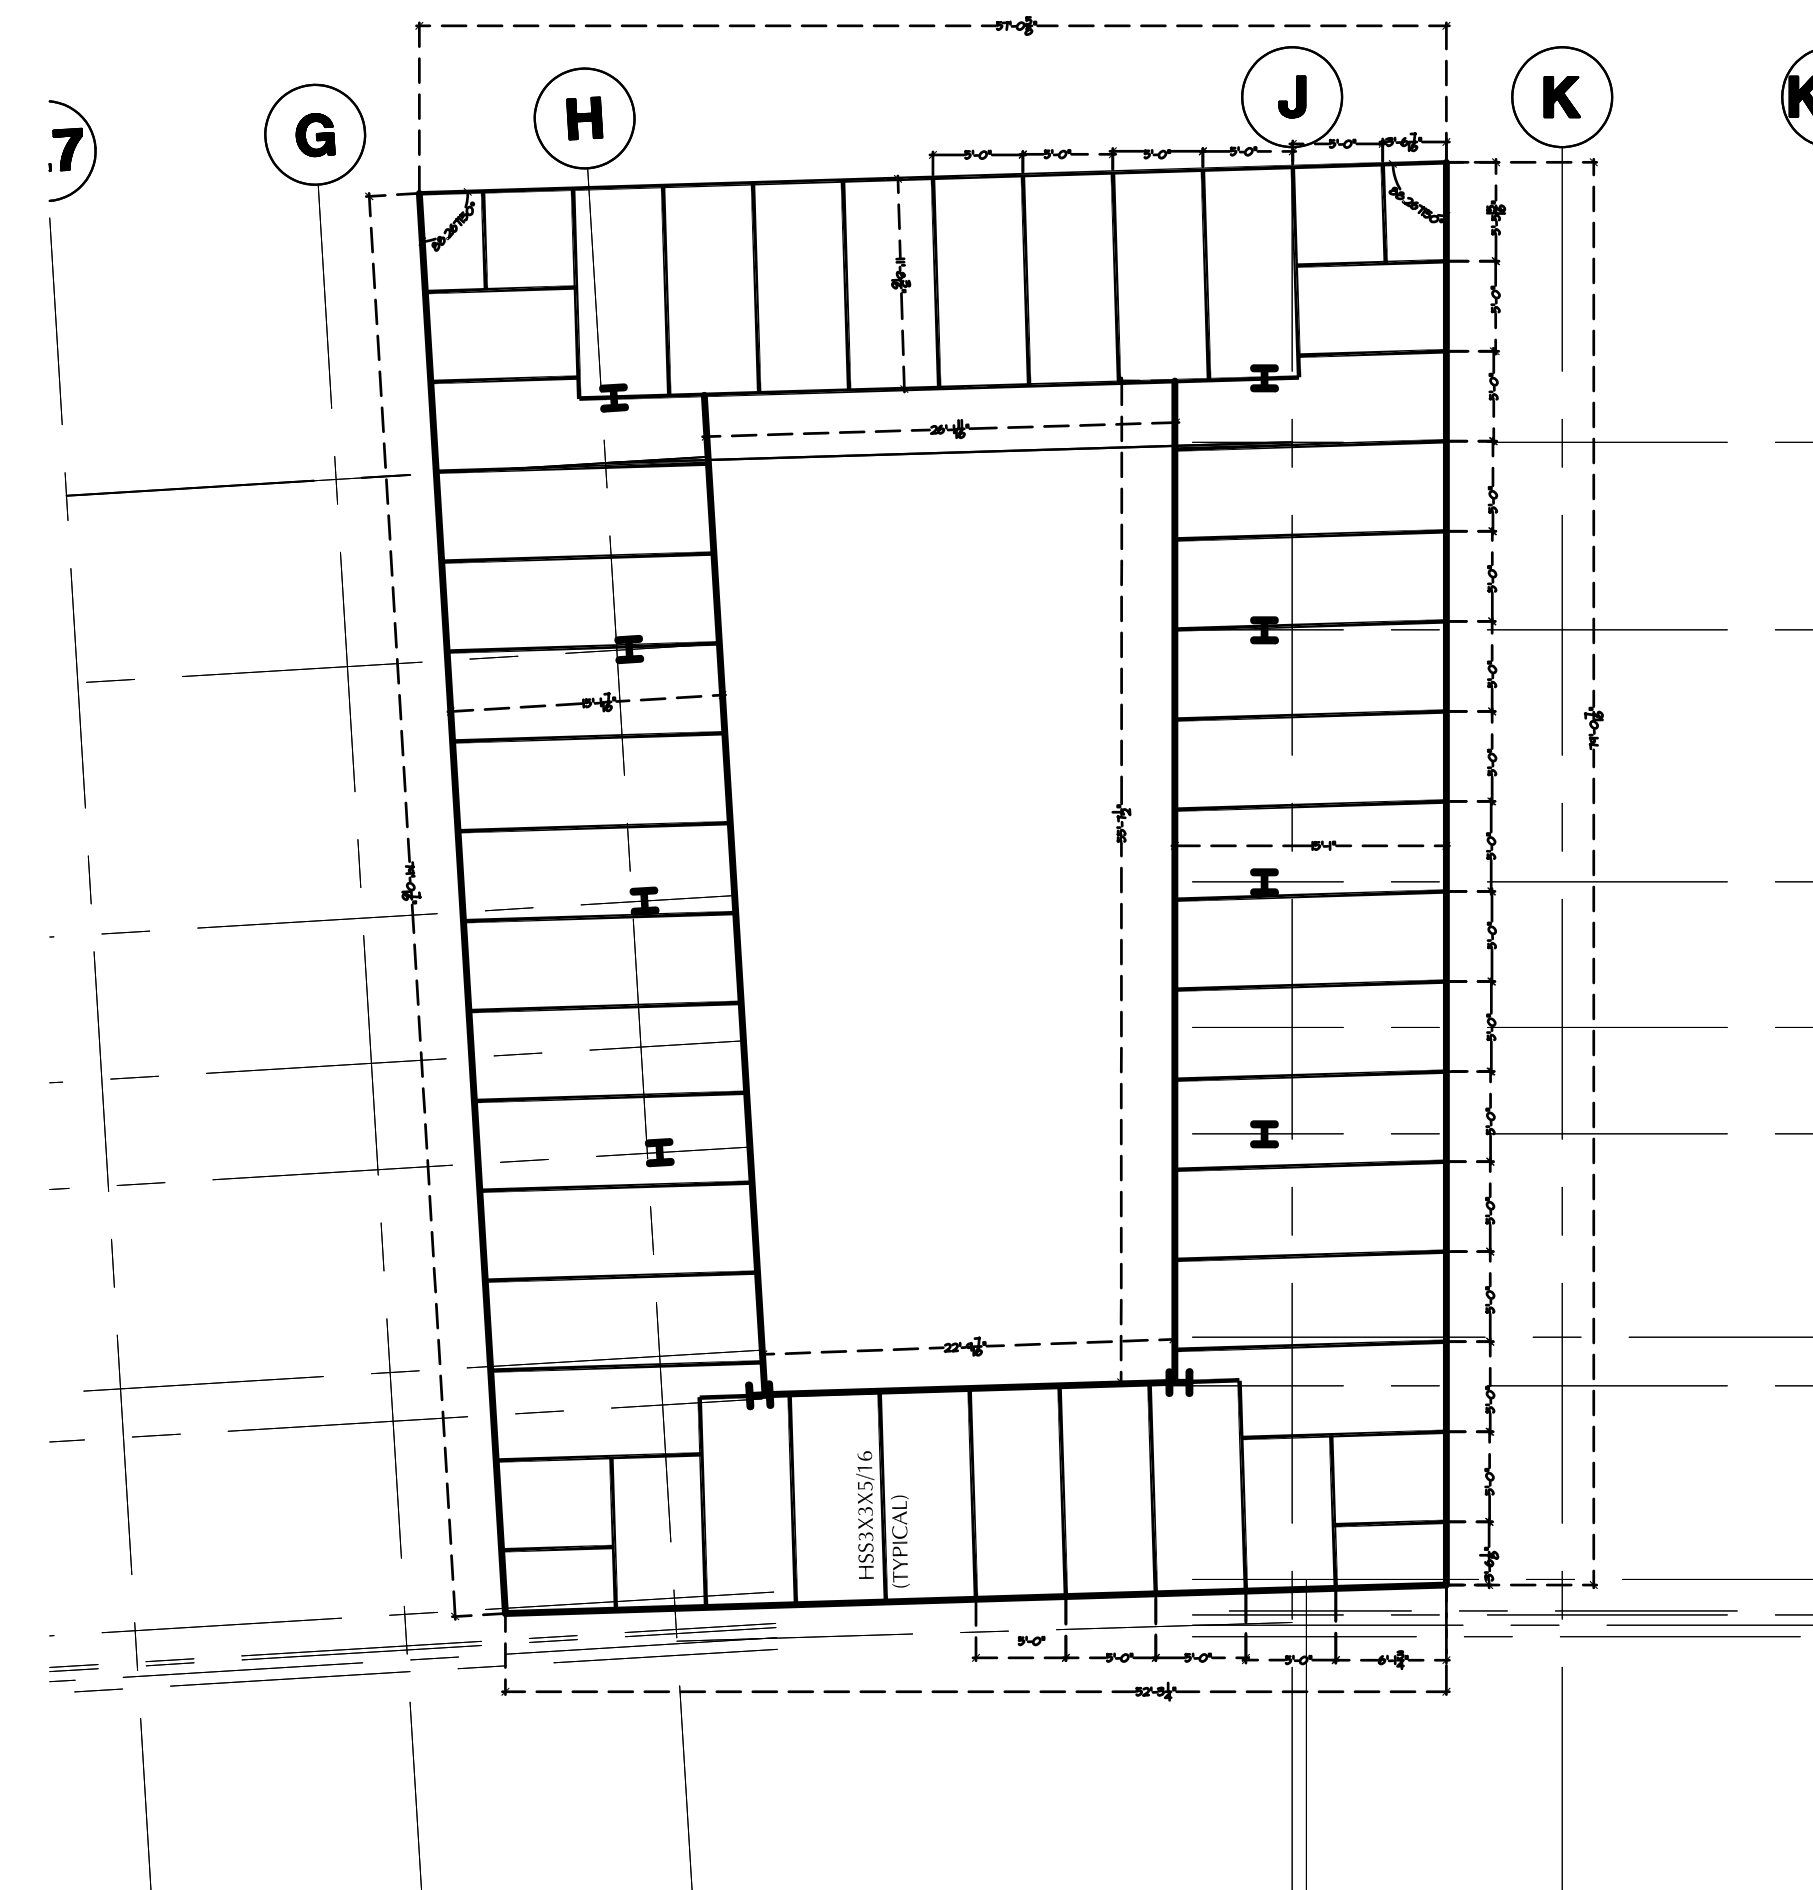

2 CANOPYSECONDARY ROOF FRAMING PLAN
SCALE: 1/16" = 1'-0"



GOULAS + ASSOCIATES
ARCHITECTS / PLANNERS
TBPE Firm Registration No. F-18127

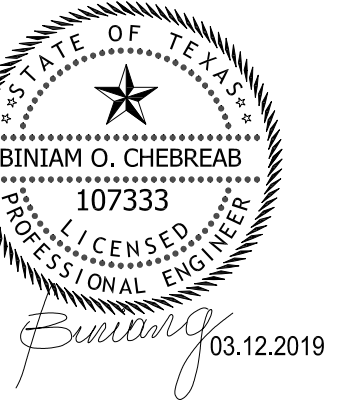

Project Information:

Consultants:



SHOPS ON GOSLING
RETAIL CENTER
SHELL BUILDING DEVELOPMENT
24909 GOSLING ROAD
SPRING, TEXAS 77389

Sheet Title:

CANOPY ROOF
FRAMING PLAN

Issue:

CD/PERMIT
Issue Date:

12 MARCH 2019

Revision Date:

Sheet:

S2.3