




COPYRIGHT © GOULAS + ASSOCIATES, INC. ALL DRAWINGS, SPECIFICATIONS AND DESIGNS APPEARING HEREIN CONSTITUTE THE ORIGINAL AND UNPUBLISHED WORK OF THE ARCHITECT, DESIGNER AND HIS/HER ASSOCIATES, AND THE SAME MAY NOT BE DUPLICATED, USED OR DISCLOSED WITHOUT THE EXPRESS WRITTEN CONSENT OF THE ARCHITECT/DESIGNER.

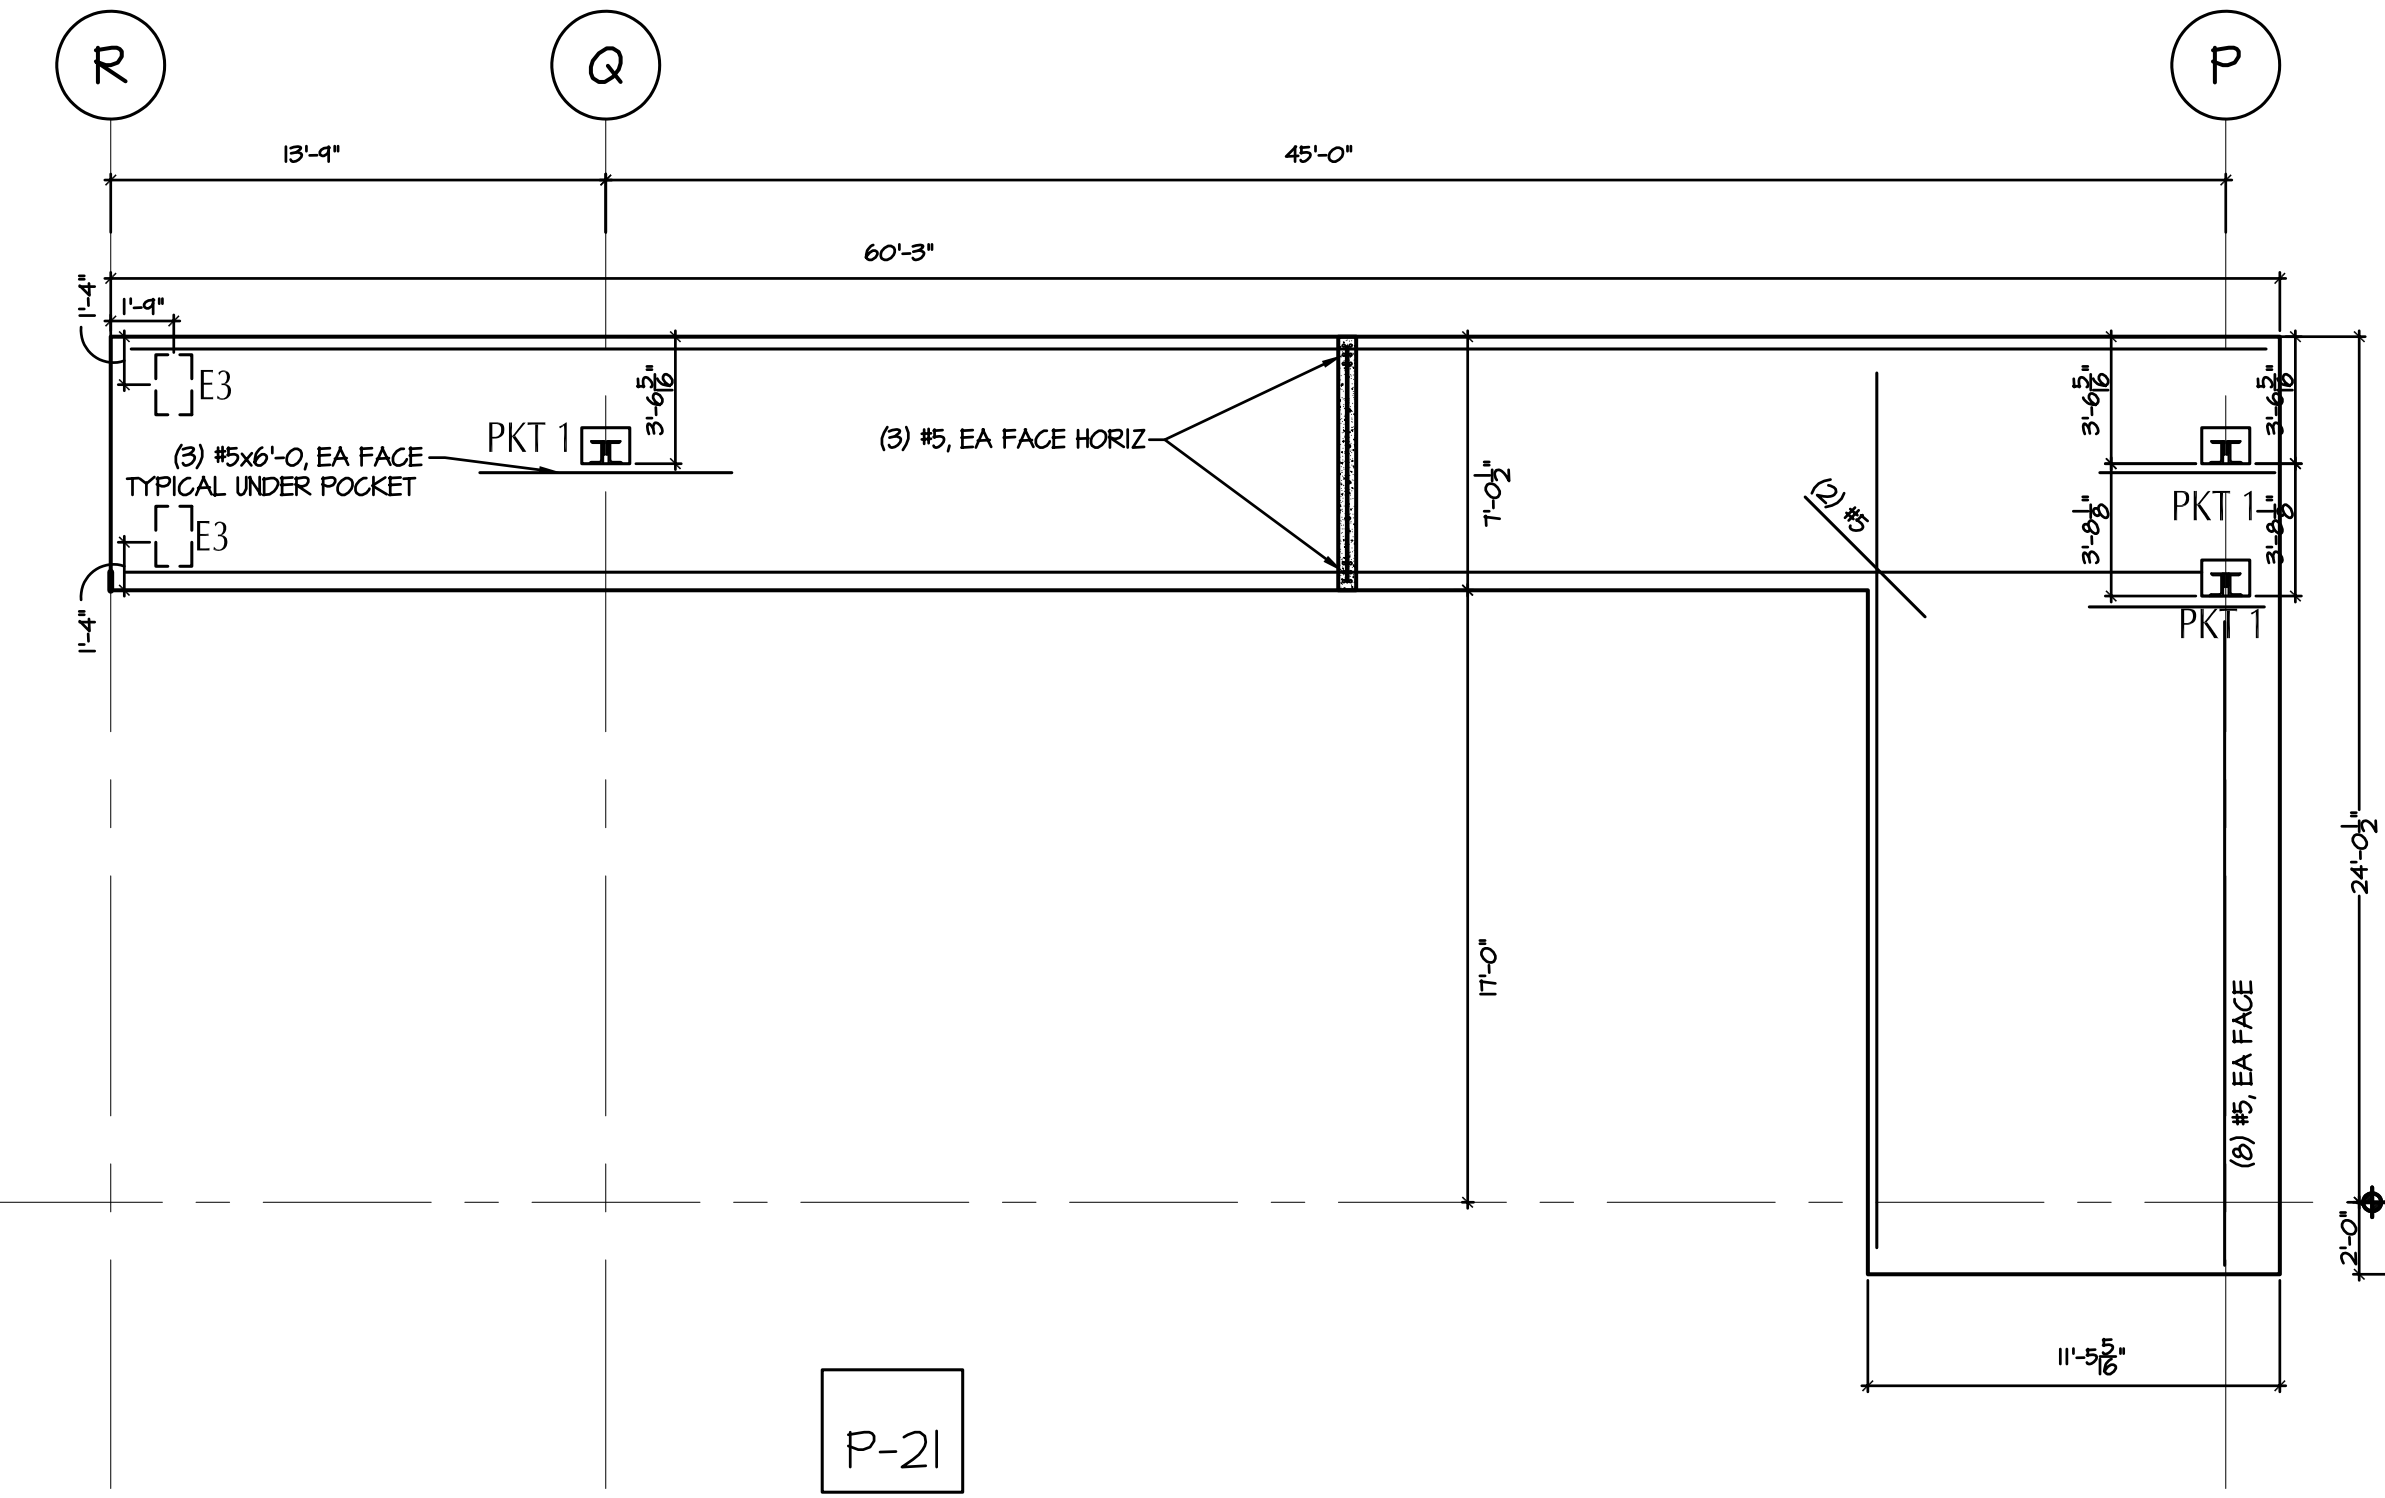


P-21

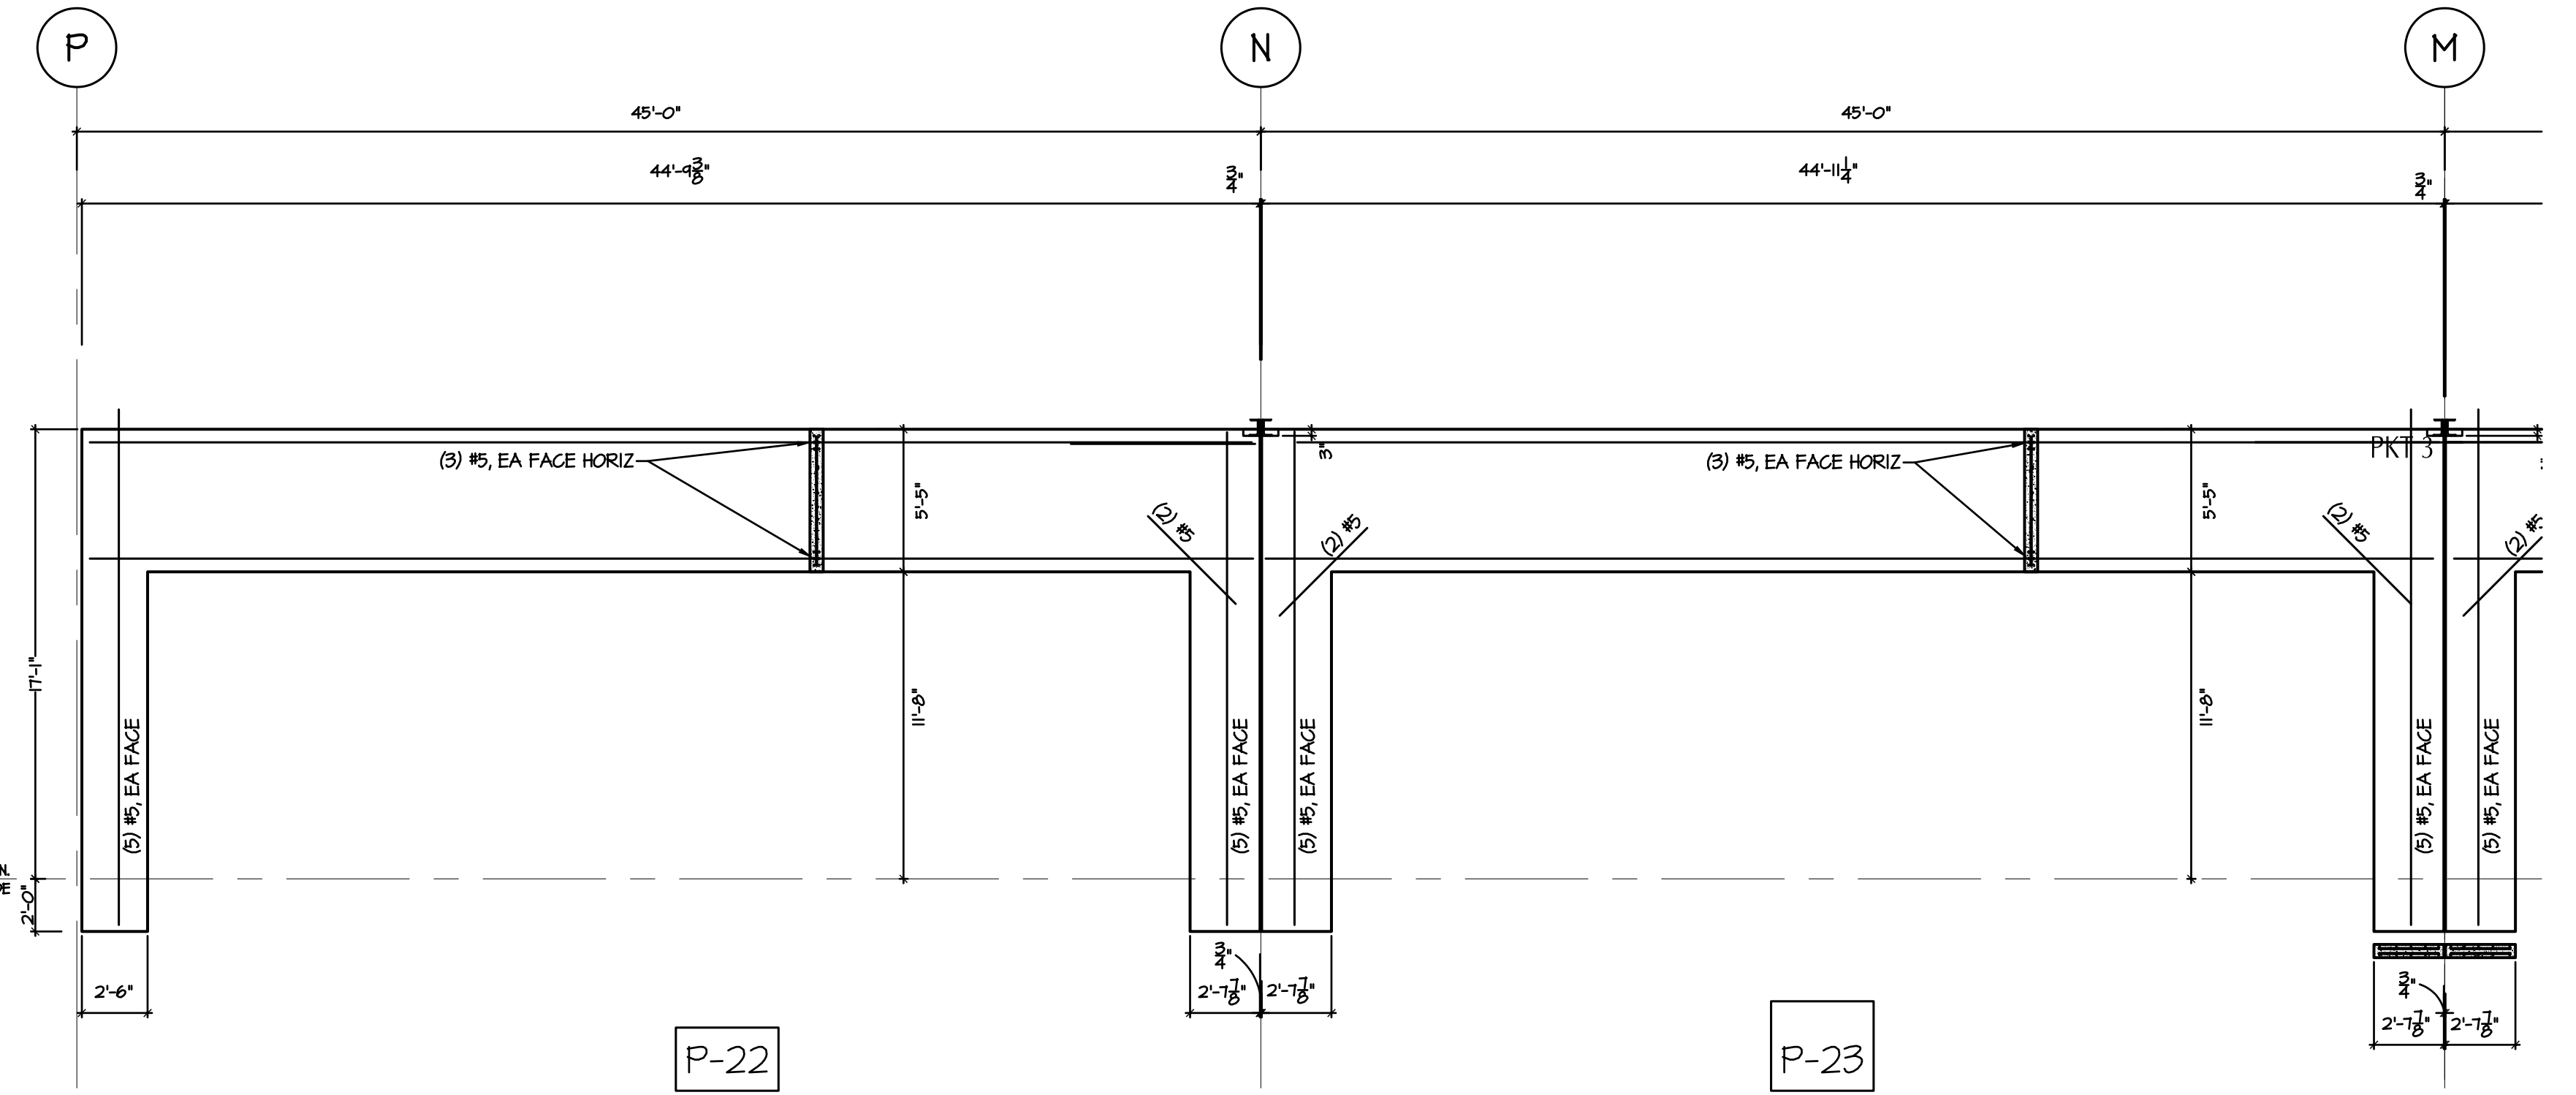

P-22

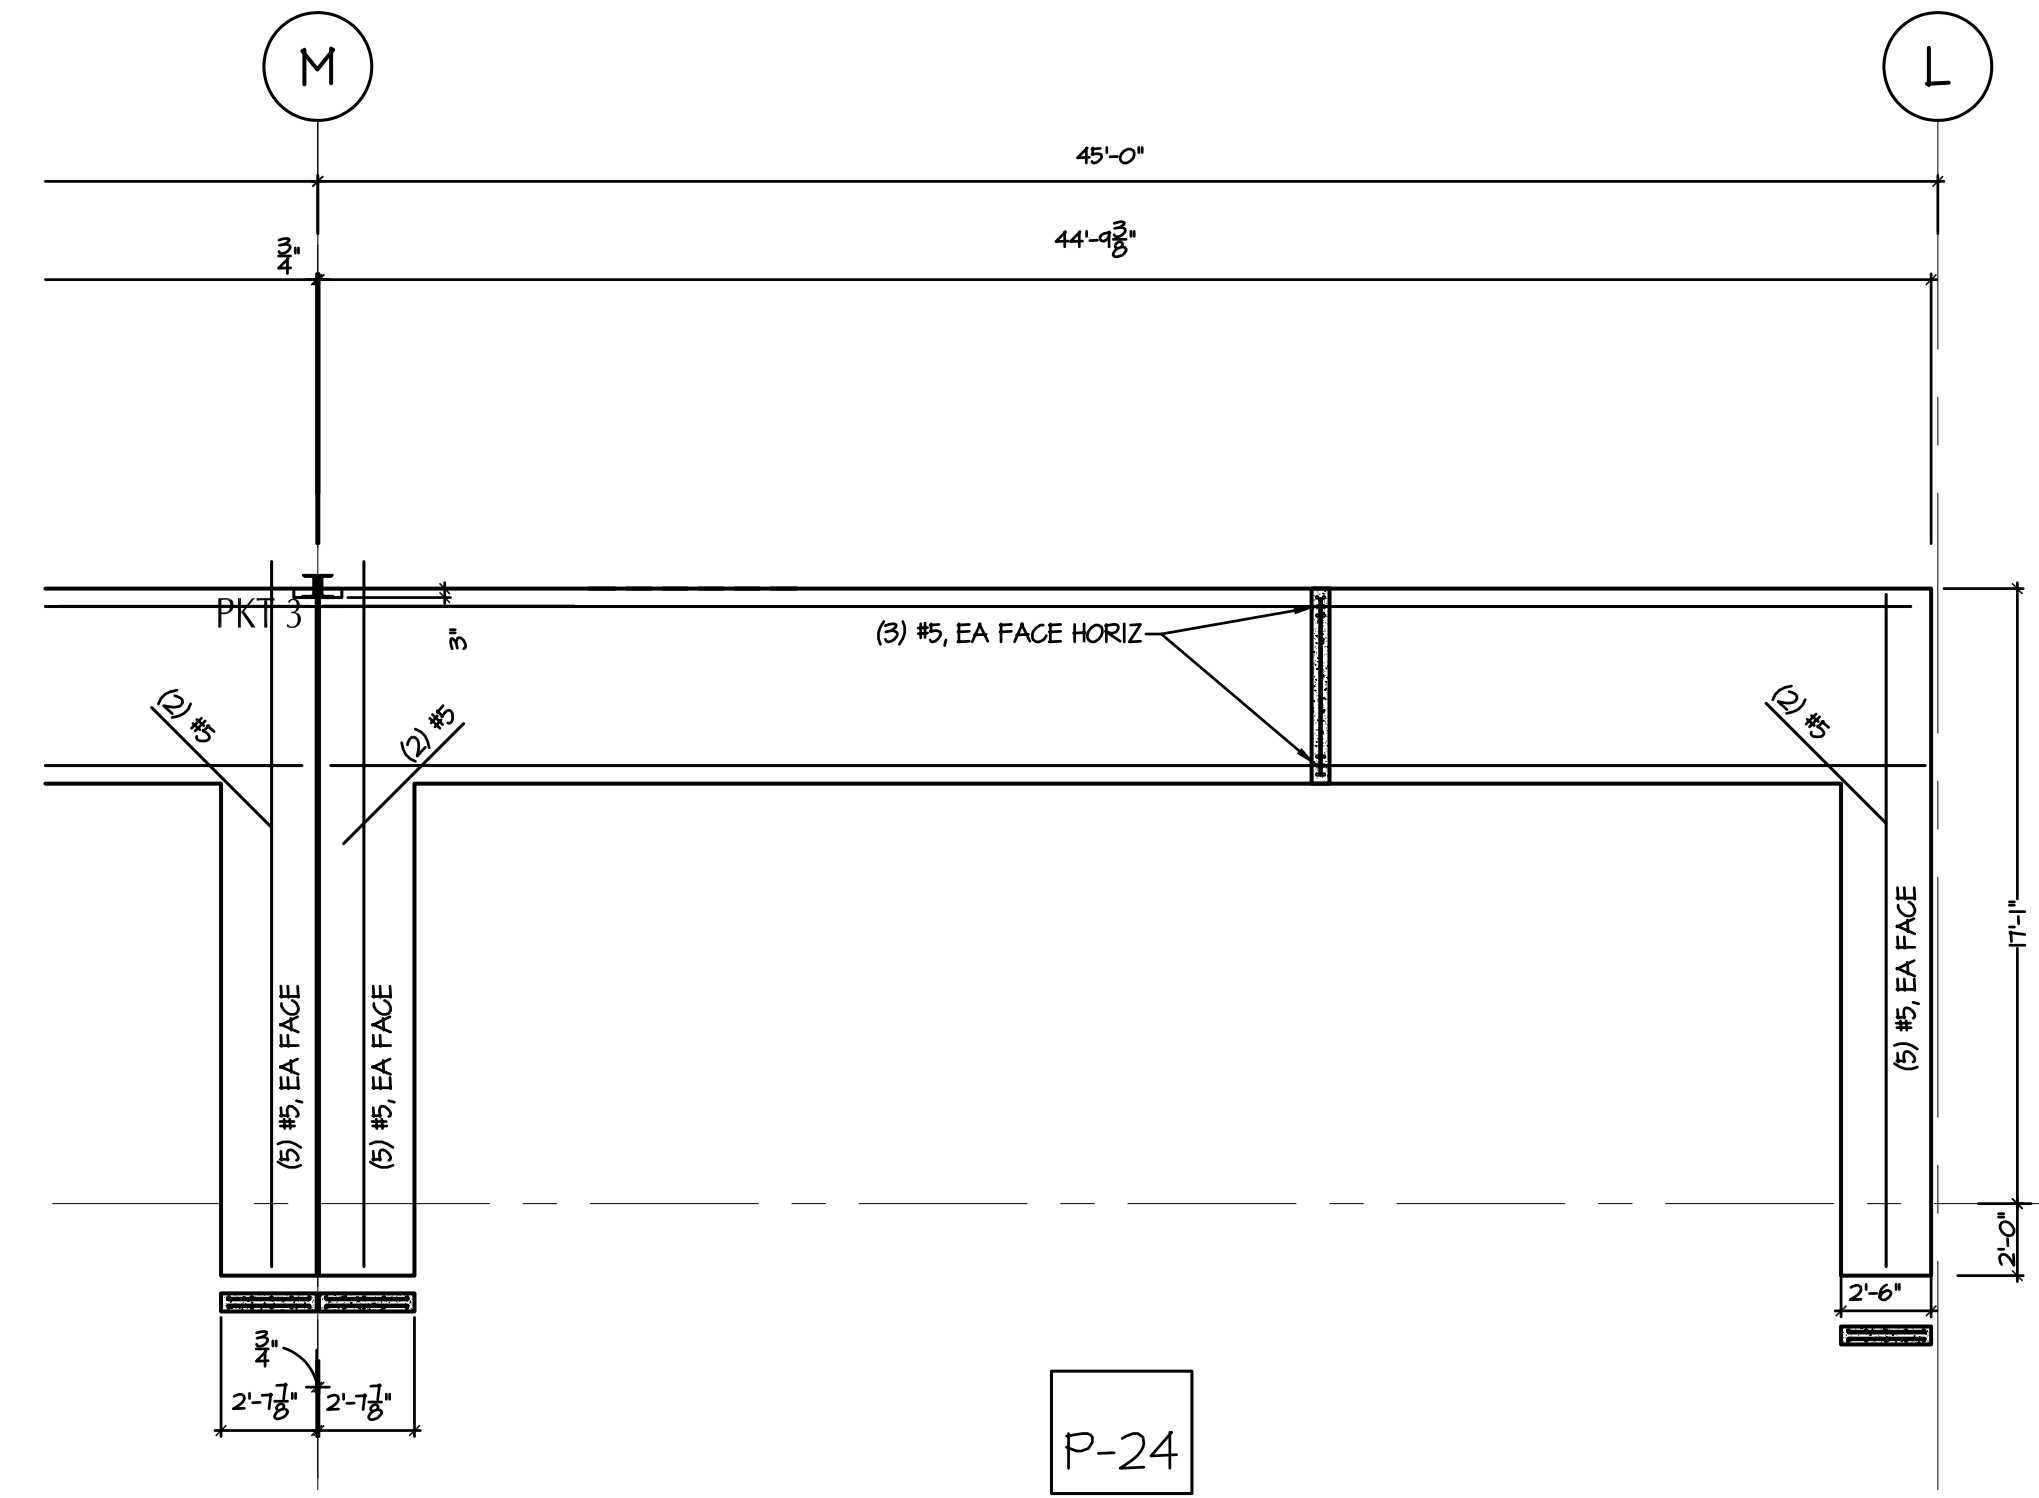


P-24

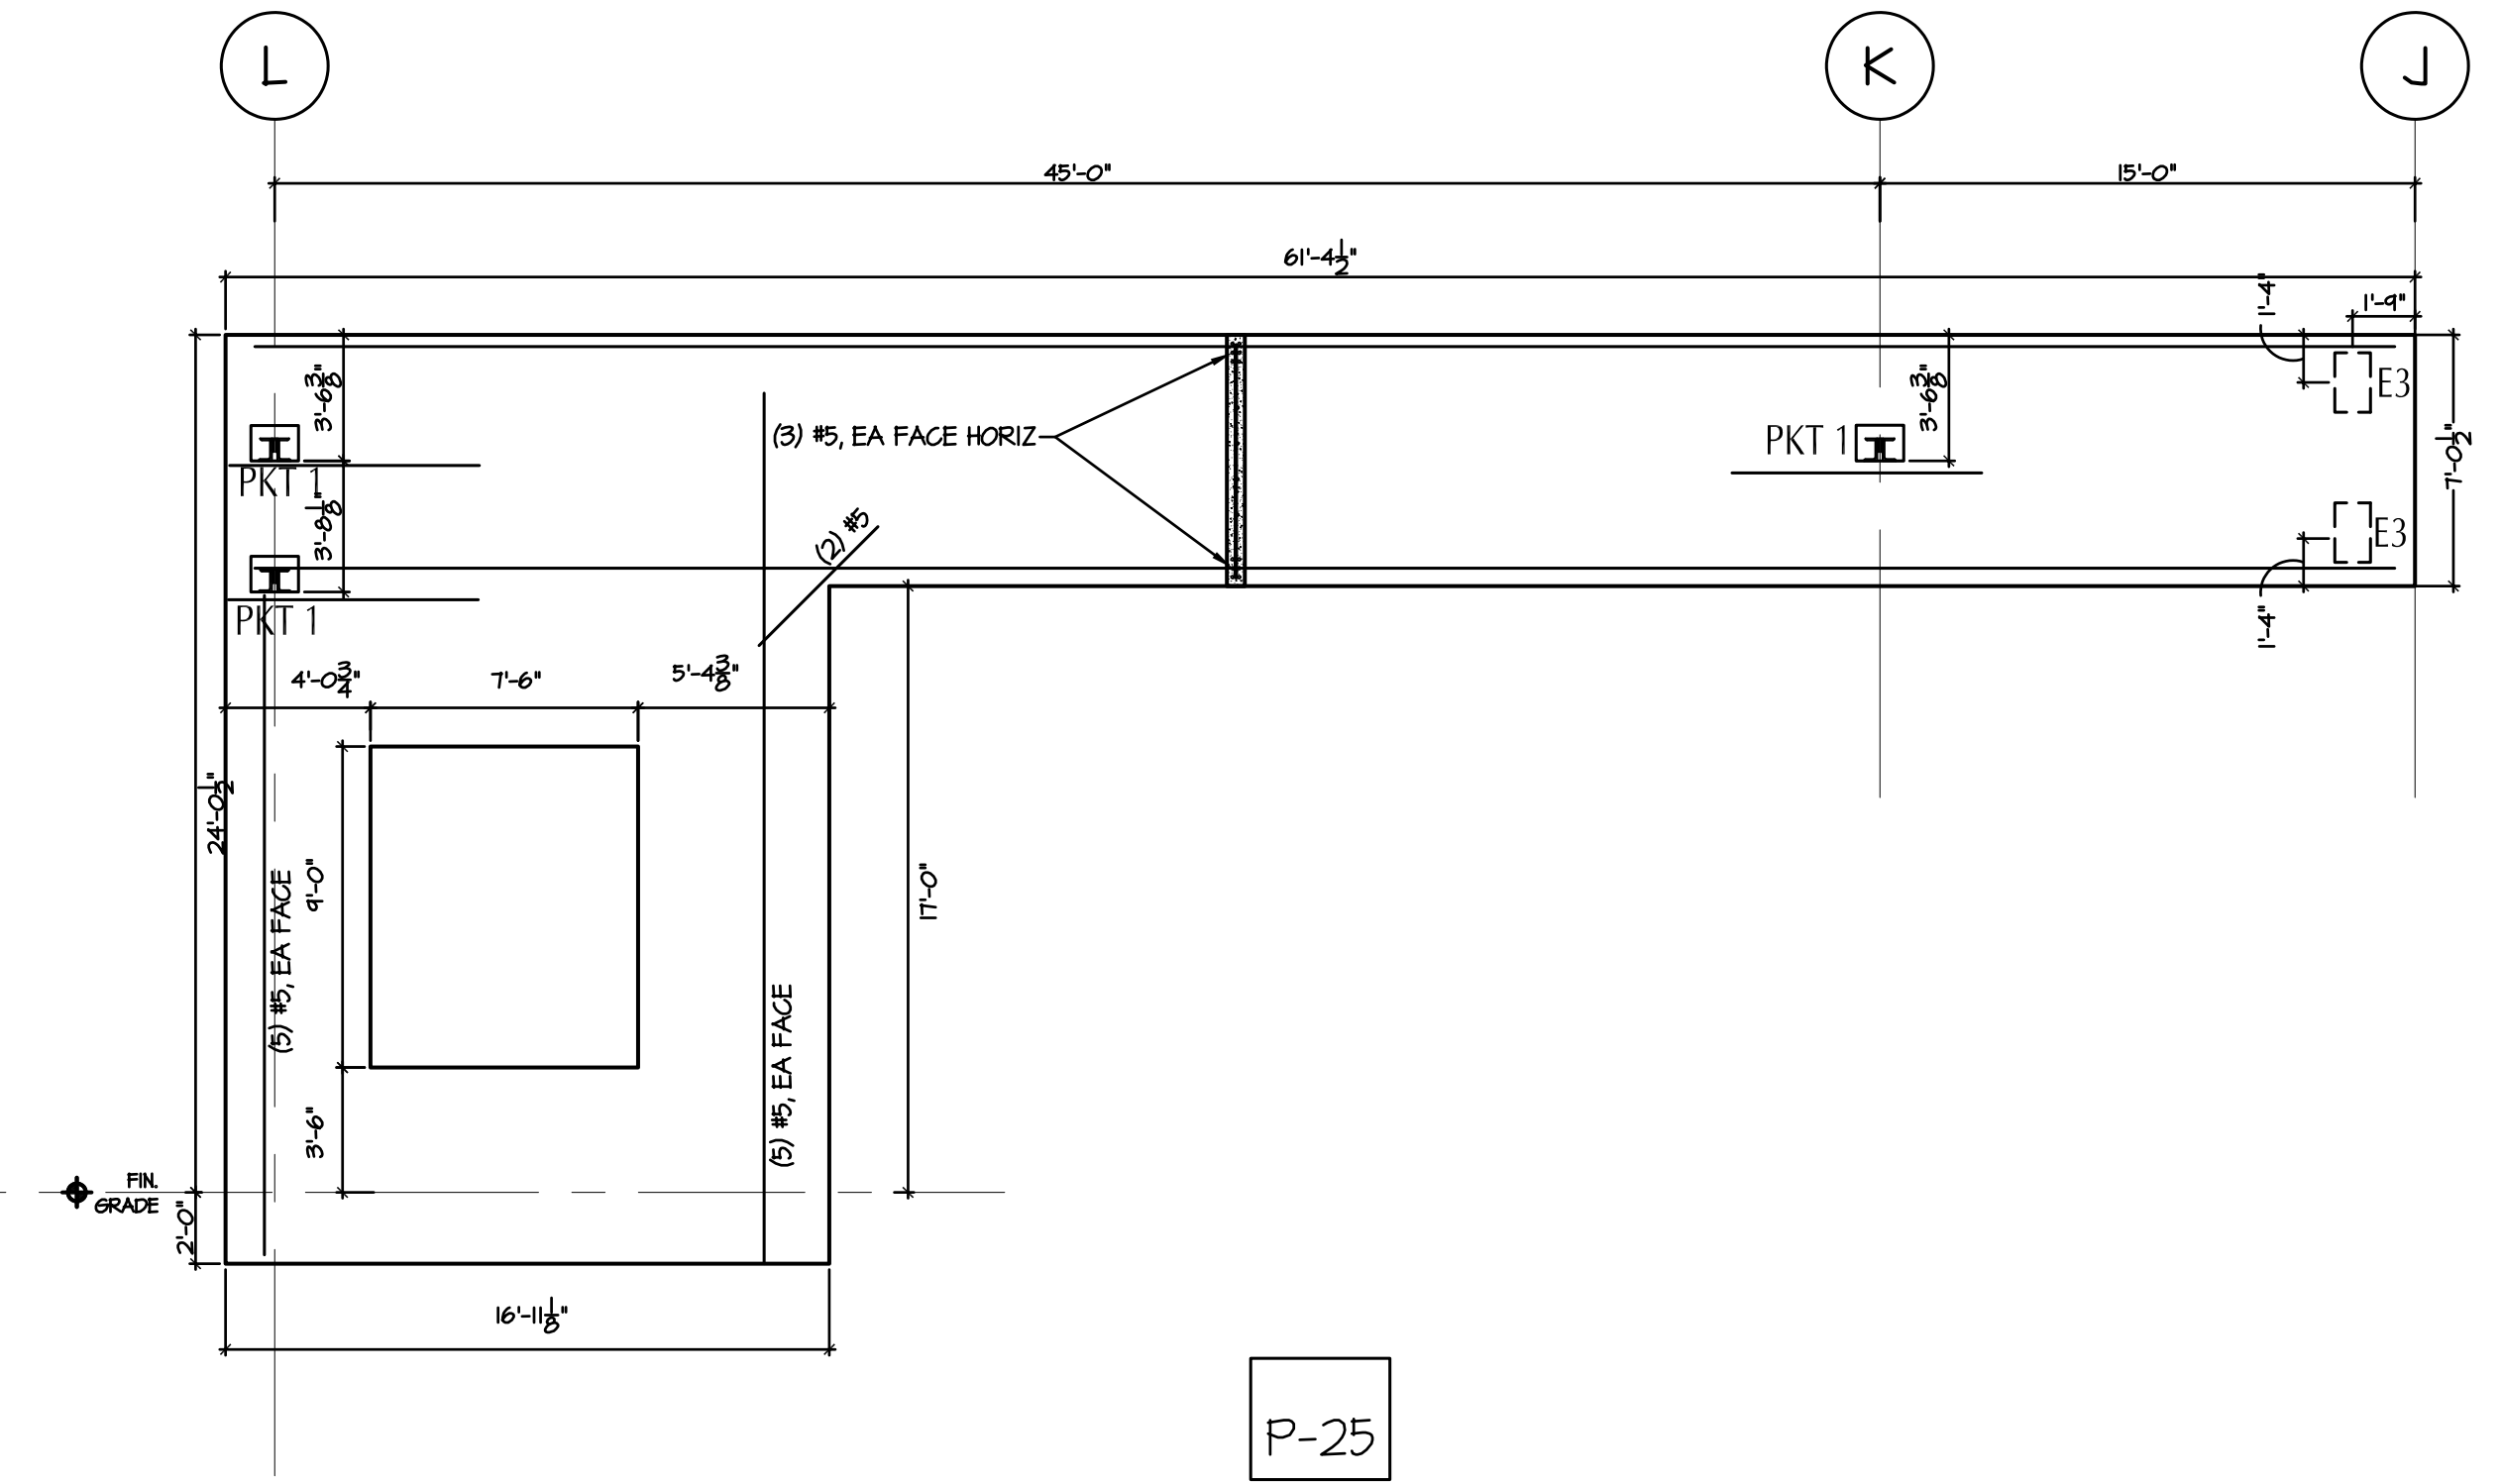

P-25




GOULAS + ASSOCIATES
ARCHITECTS / PLANNERS
TBPE Firm Registration No. F-18127

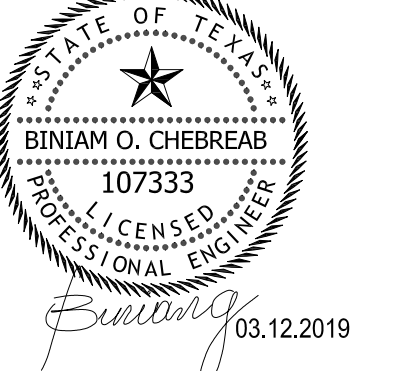

Project Information:

Consultants:

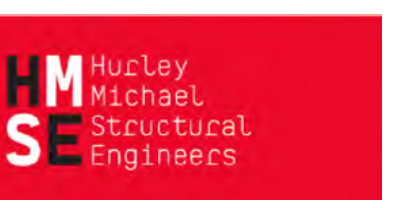

SHOPS ON GOSLING
RETAIL CENTER
SHELL BUILDING DEVELOPMENT
24909 GOSLING ROAD
SPRING, TEXAS 77389

Sheet Title:

P/C PANEL
ELEVATIONS

Issue:

CD/PERMIT
Issue Date:

12 MARCH 2019

Revision Date:

Sheet:

S5.1