
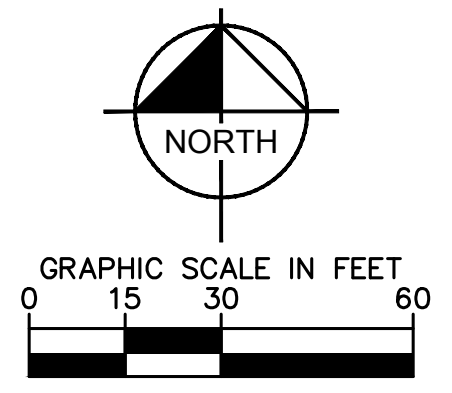


Plotted By: Mundy, Shannon Sheet: Sct-Kim Layout: L1.0 Date: 03/11/2019 01:47:42pm K:\HOU\LALP\LD_Support\Woodlands\Shops at Gosling\Drawings\SET.dwg
 This document, together with the concepts and designs presented herein, is intended only for the specific purpose and client for which it was prepared. Reuse of and improper reliance on this document without written authorization and adaptation by Kimley-Horn and Associates, Inc. shall be without liability to Kimley-Horn and Associates, Inc.

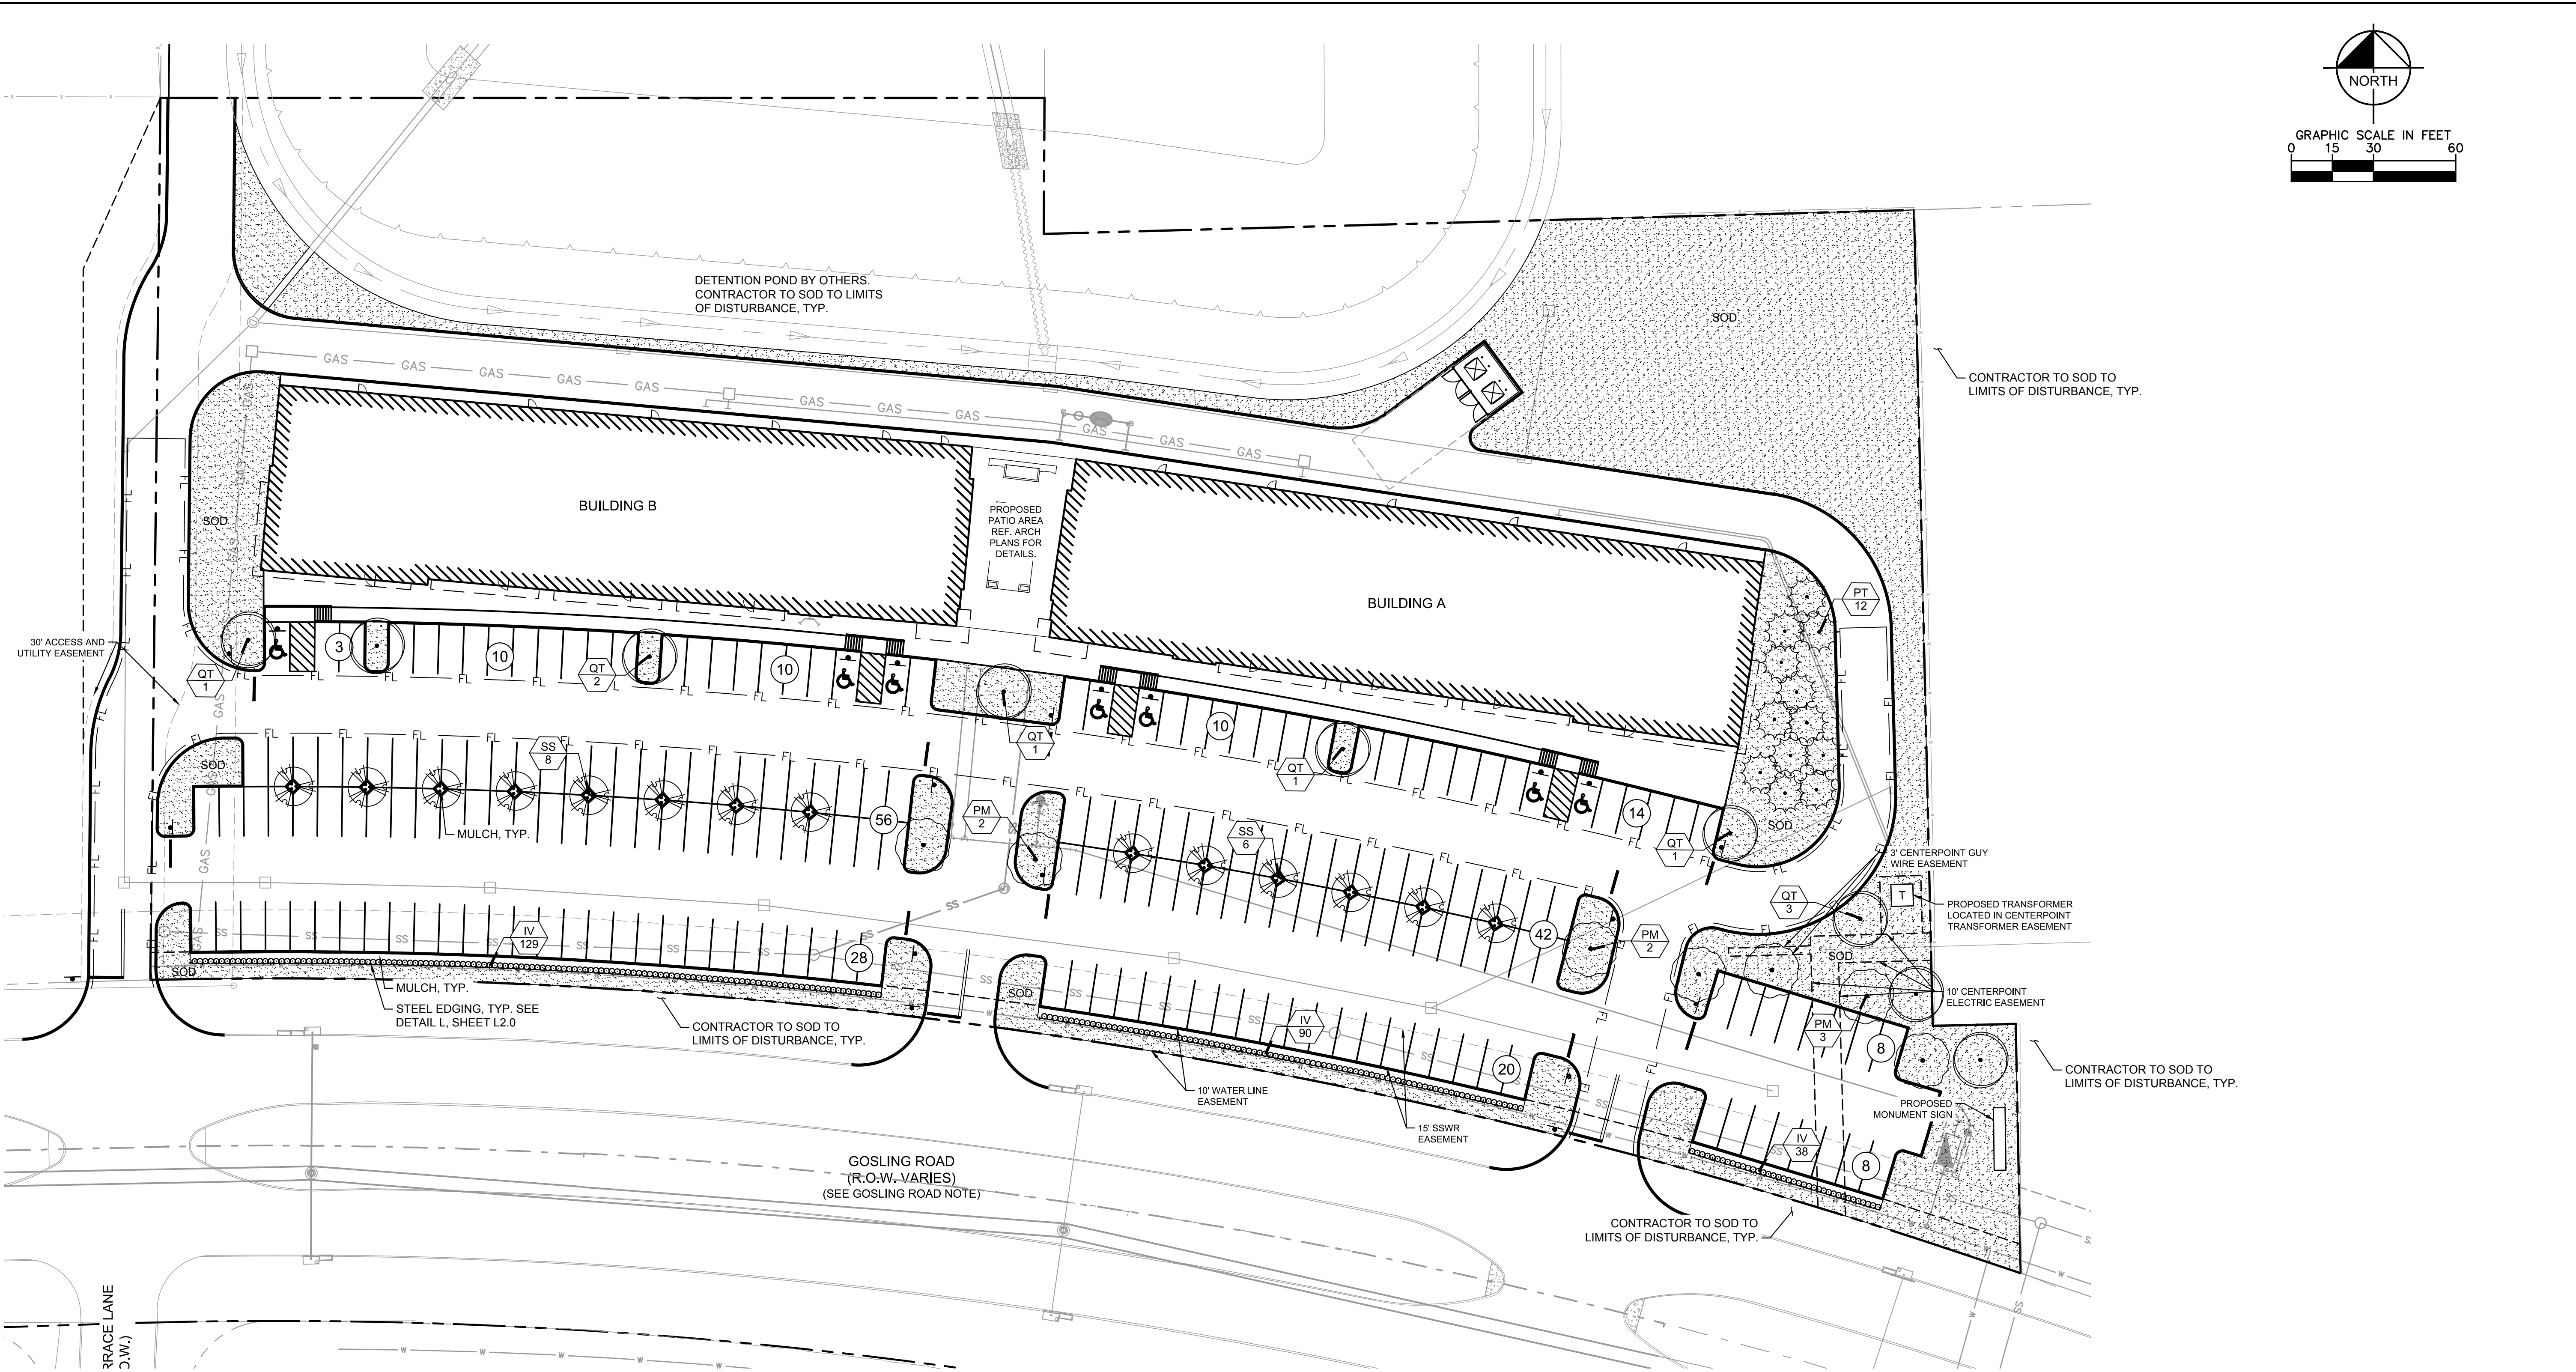

PLANT SCHEDULE


TREES	CODE	QTY	BOTANICAL NAME	COMMON NAME	CONT	CALIPER	SIZE	REMARKS
	PM	7	PLATANUS MEXICANA	MEXICAN SYCAMORE	B & B	2" CAL	8'-10" H X 3'-4" W	SINGLE STRAIGHT TRUNK, FULL AND MATCHING
	PT	12	PINUS TAEDA	LOBLOLLY PINE	B & B	2" CAL	8'-10" H X 3'-4" W	SINGLE STRAIGHT TRUNK, FULL AND MATCHING
	QT	9	QUERCUS TEXANA	TEXAS RED OAK	B & B	2" CAL	8'-10" H X 3'-4" W	SINGLE STRAIGHT TRUNK, FULL AND MATCHING
	SS	14	SOPHORA SECUNDIFLORA	TEXAS MOUNTAIN LAUREL	B & B	2" CAL	6'-8" H X 2'-3" W	MULTI-TRUNK, 3 STEMS MINIMUM, FULL AND MATCHING
SHRUBS	CODE	QTY	BOTANICAL NAME	COMMON NAME	CONT	SPACING	SIZE	REMARKS
	IV	257	ILEX VOMITORIA	YAUPON HOLLY	5 GAL	24" O.C.	18" H X 18" W	FULL AND MATCHING
GROUND COVERS	CODE	QTY	BOTANICAL NAME	COMMON NAME	CONT	SIZE	SPACING	REMARKS
	SOD	41,402 SF	CYNODON DACTYLON	BERMUDA GRASS	SOD			SOLID SOD ROLLED TIGHT WITH SAND-FILLED JOINTS, 100% WEED, DISEASE, AND PEST FREE

HARRIS COUNTY - LANDSCAPE REQUIREMENTS

REQUIRED PROVIDED
 STREET TREES SHALL BE PLANTED WITHIN THE R.O.W. OR PRIVATE PROPERTY WITHIN 25 FT PARALLEL OF R.O.W. WHEN ADJACENT TO A MAJOR THOROUGHFARE. ONE TREE PER 30 LF OF STREET FRONTAGE. AT LEAST 20 FT APART.
 GOSLING ROAD: 636 LF / 30 = 21 TREES
 21 TREES 21 TREES*
 SCREENING SHRUBS (10x THE STREET TREES) SHALL BE PLANTED ALONG THE PERIMETER OF ALL PARKING SURFACES THAT ARE ADJACENT TO PUBLIC STREETS. HEIGHT BETWEEN 18"-36" AND NO LESS THAN 75% ALONG THE PERIMETER.
 GOSLING ROAD: 636 LF / 30 = 21 TREES * 10 = 210 SHRUBS
 210 SHRUBS 257 SHRUBS
 ONE TREE FOR EVERY 10 PARKING SPACES WITH NO SPACE FURTHER THAN 120 FT FROM A TREE
 209 SPACES / 10 = 21 TREES
 21 TREES 21 TREES
 *DUE TO EASEMENTS, STREET TREES HAVE BEEN PLACED FURTHER BACK ON SITE



Know what's below. Call before you dig.

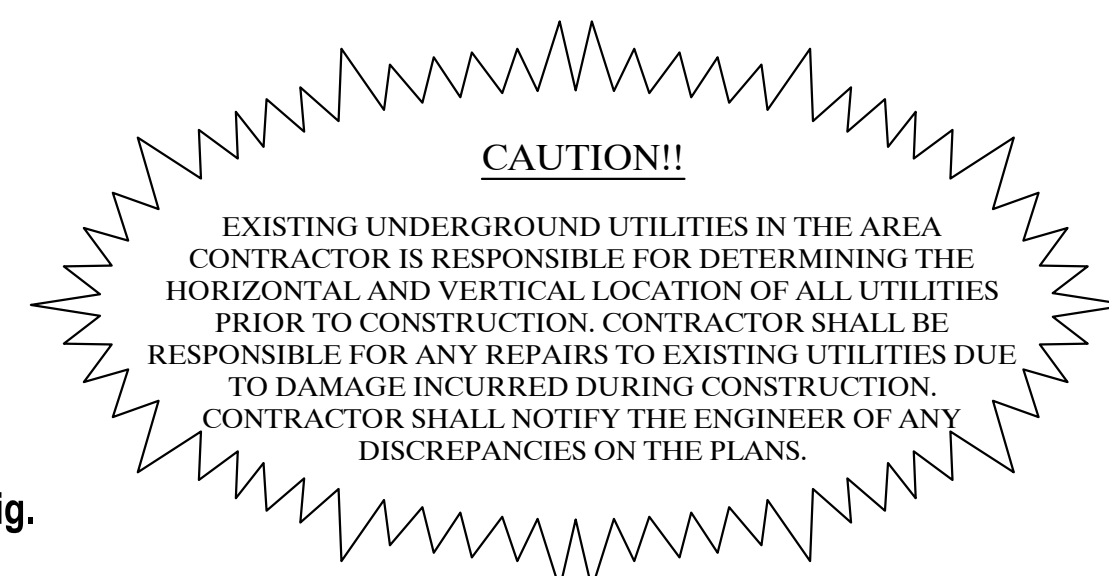

NO.	REVISIONS	BY	DATE

Kimley»Horn
 © 2017 KIMLEY-HORN AND ASSOCIATES, INC.
 1400 WOODLICK FOREST DRIVE, SUITE 225
 HOUSTON, TEXAS 77057-2116
 PHONE: 281.774.2416
 FAX: 281.774.2416
 TPE FIRM REGISTRATION F-928
 WWW.KIMLEY-HORN.COM



RHA PROJECT	067800501
DATE	03/11/2019
SCALE	AS SHOWN
DESIGNED BY	SEM
DRAWN BY	SEM
CHECKED BY	KNM

LANDSCAPE PLAN

TRIAD GOSLING RETAIL
HARRIS COUNTY